


ALL DIMENSIONS TO BE CHECKED ON SITE.  
DO NOT SCALE THIS DRAWING.  
ALL DISCREPANCIES TO BE REPORTED IMMEDIATELY.  
© COPYRIGHT

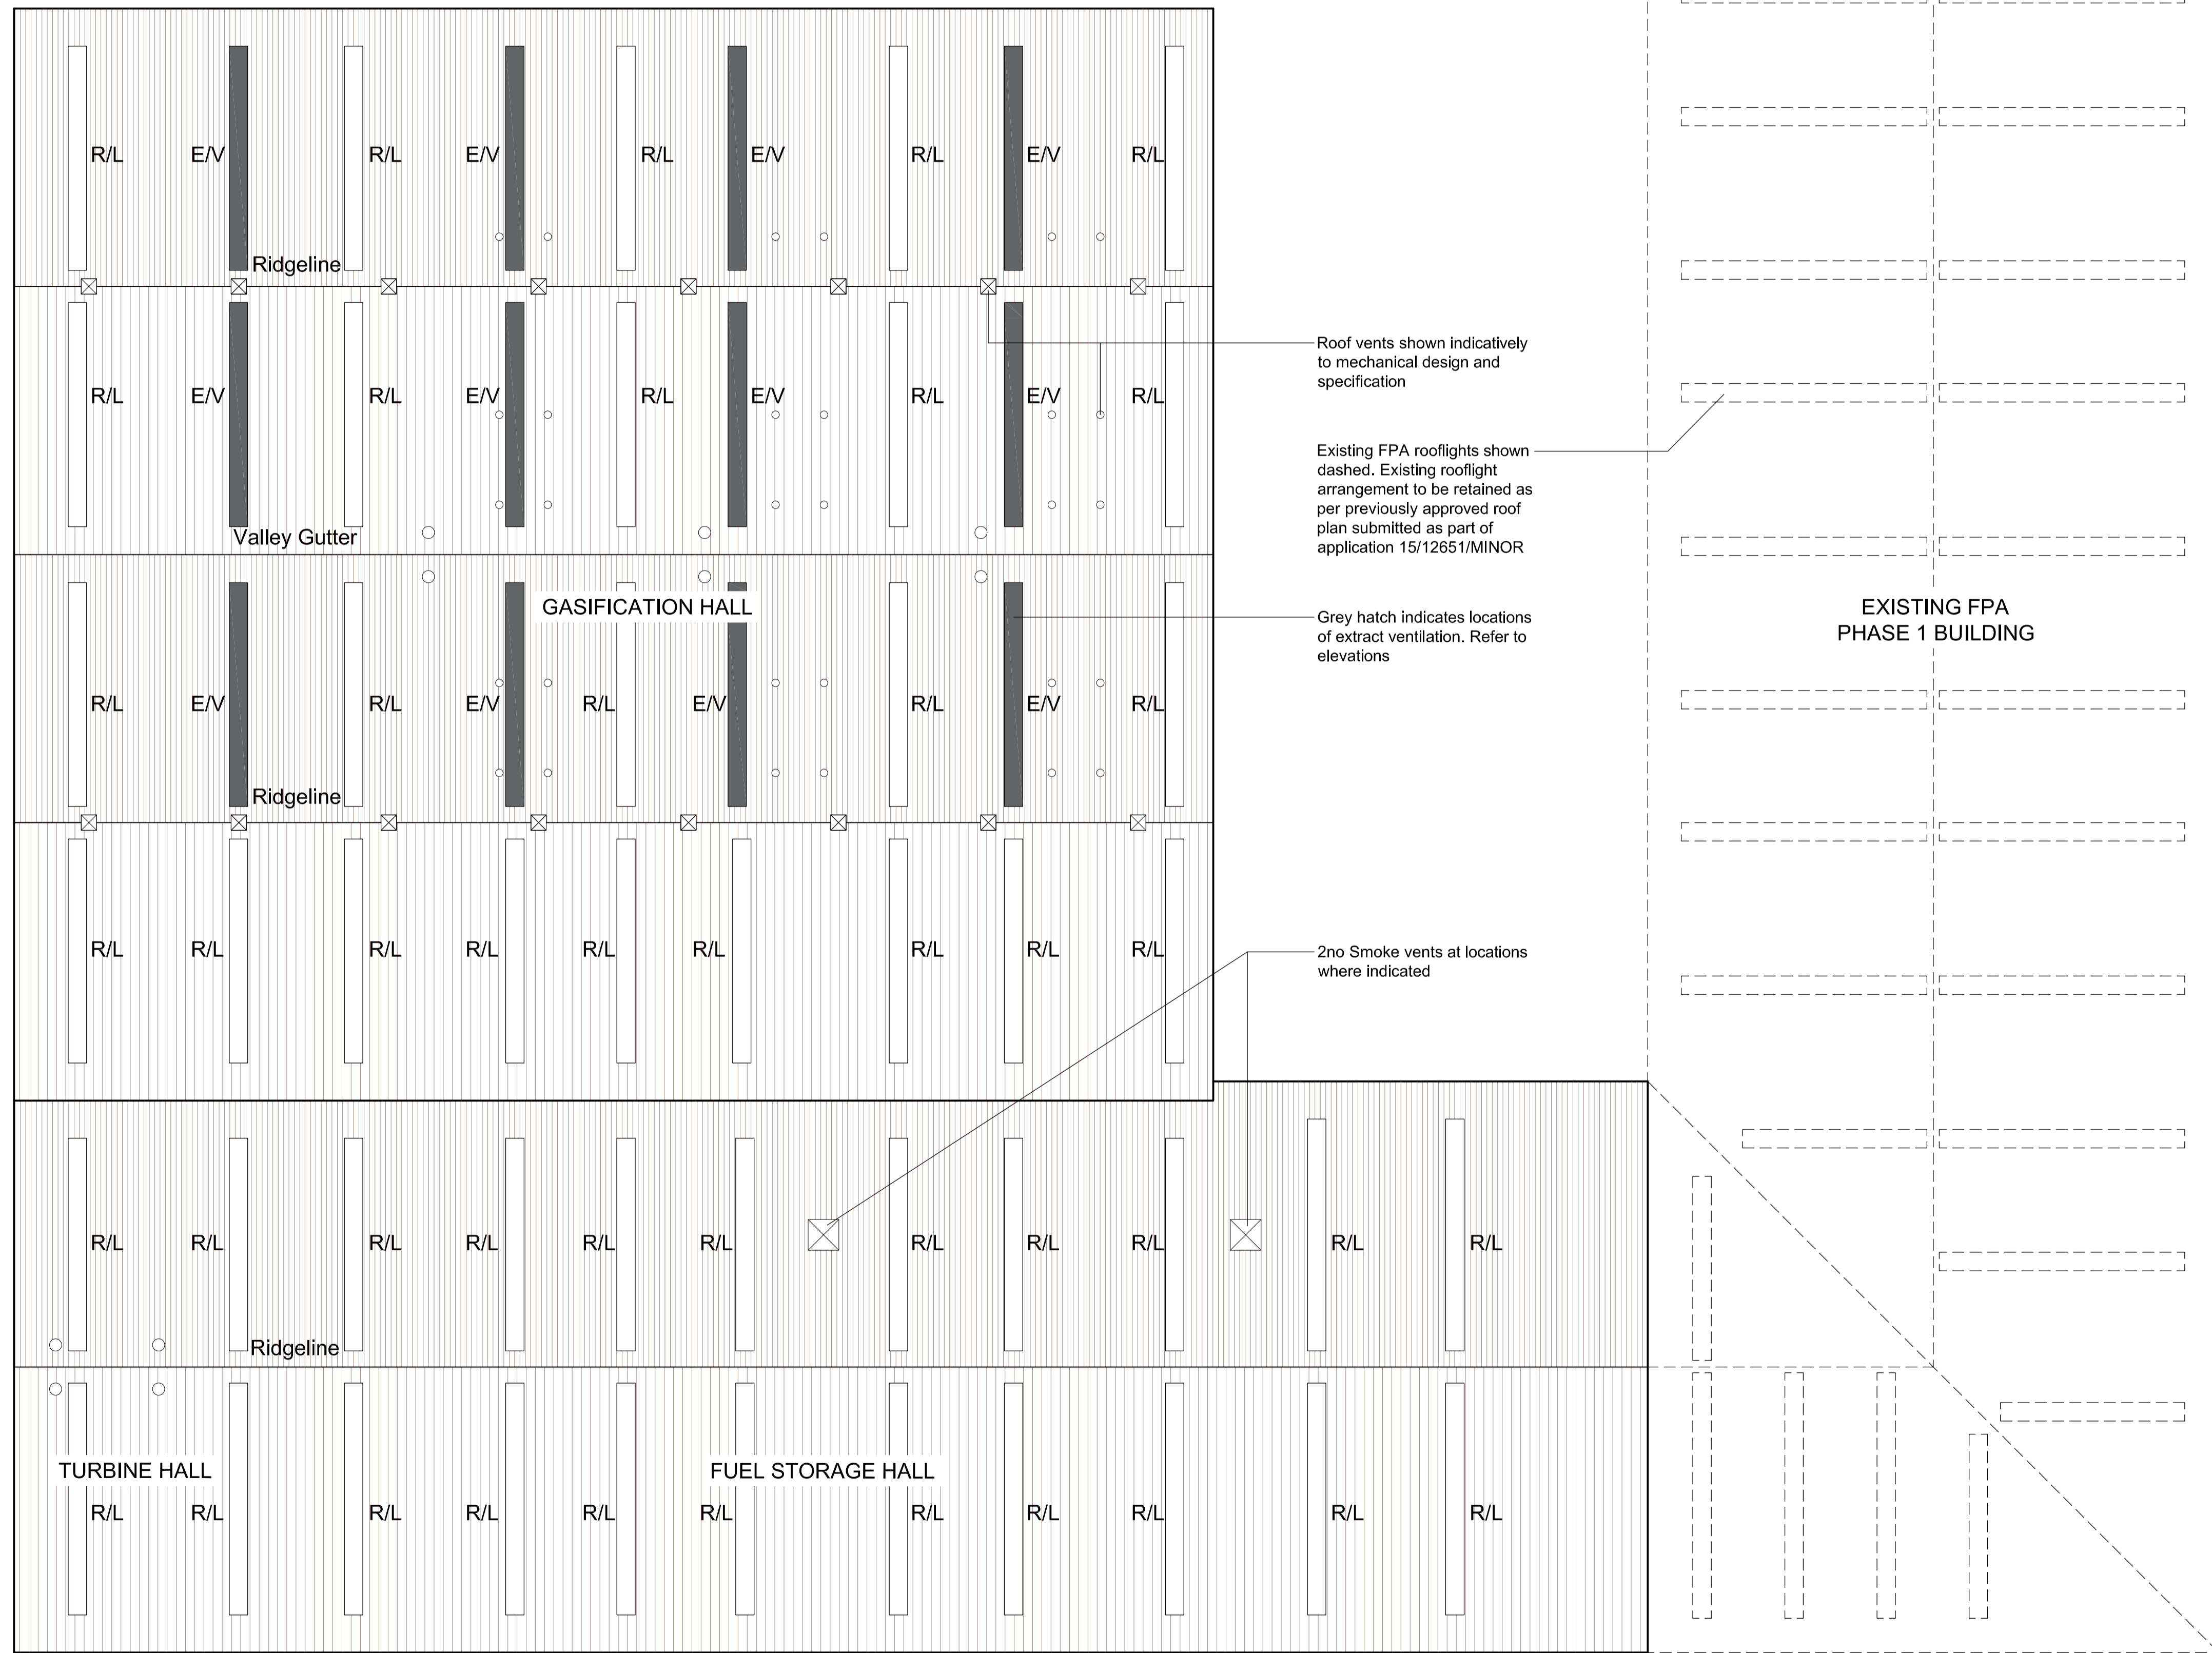

P3	Various amendments following client meeting dated 09/02/17	22/02/17	DJS
P2	Gridlines removed for clarity	12/01/17	DJS
P1	Issue For Planning	19/12/16	DJS

No.	Revision Description	Date	By
-----	----------------------	------	----



**EPT PARTNERSHIP**  
ARCHITECTS  
PENSEIRI  
TY CEFN, RECTORY ROAD  
CANTON, CARDIFF CF5 1QL  
TEL : 029 20 344 966  
FAX : 029 20 344 942  
ept@eptpartnership.com  
www.eptpartnership.com

PROJECT  
Envioparks, Hirwaun Ind Est  
Gasification Hall

TITLE  
Proposed Roof Plan

Drawn : DJS Date : 19/12/16 Checked : MT  
Scale : 1:250 Original sheet size : A1

DRAWING STATUS  
 Planning  
 Tender  
 Design Development Pre-Construction  
 Construction  
 Record

Drawing No: ENV\_EPT\_GEN\_DR\_A\_6013 Revision: P3

