



Figured dimensions only are to be used. All dimensions to be checked on site. Dimensions are given in millimetres and rounded to the nearest millimetre. All quantities to be reported to the PRC Group.

The copyright of the drawings and designs contained therein remains vested in the PRC Group.


Revisions:	By:	Date:
A. FUTURE AD TANK REMOVED	ME	JUNE 08
B. UPDATED IN ACCORDANCE WITH LATEST SITE PLAN	ME	SEP 08
C. UPDATED IN ACCORDANCE WITH LATEST SITE PLAN	ME	OCT 08

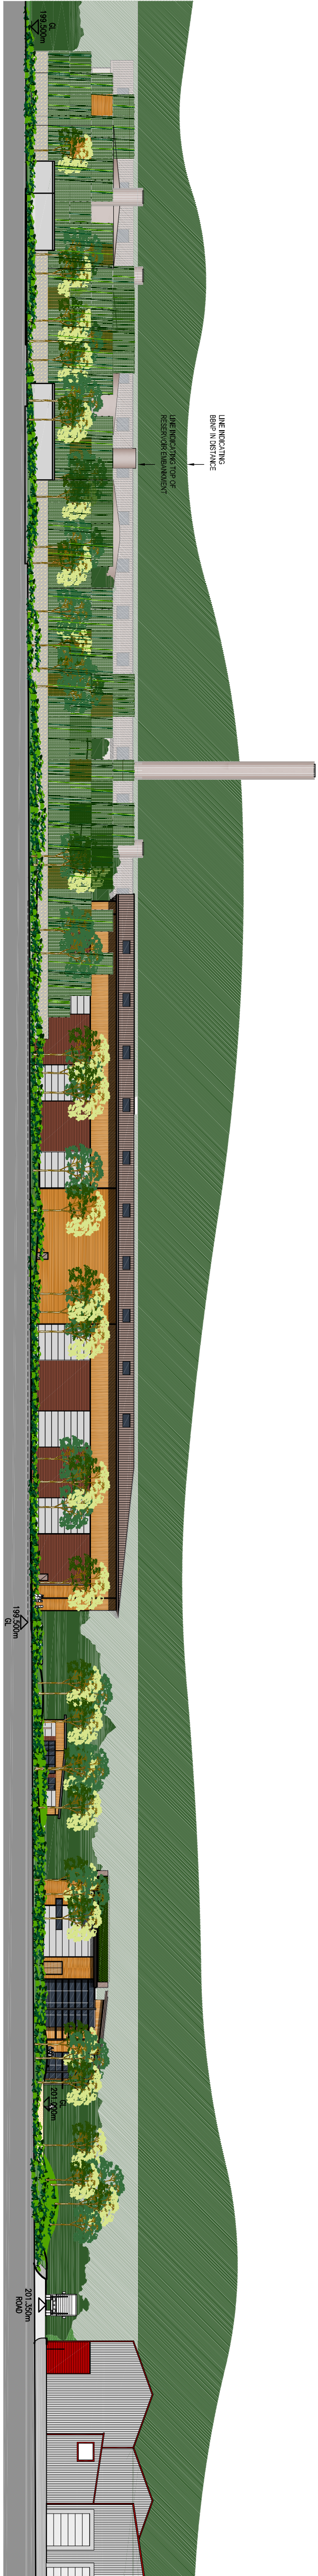


SECTION AA

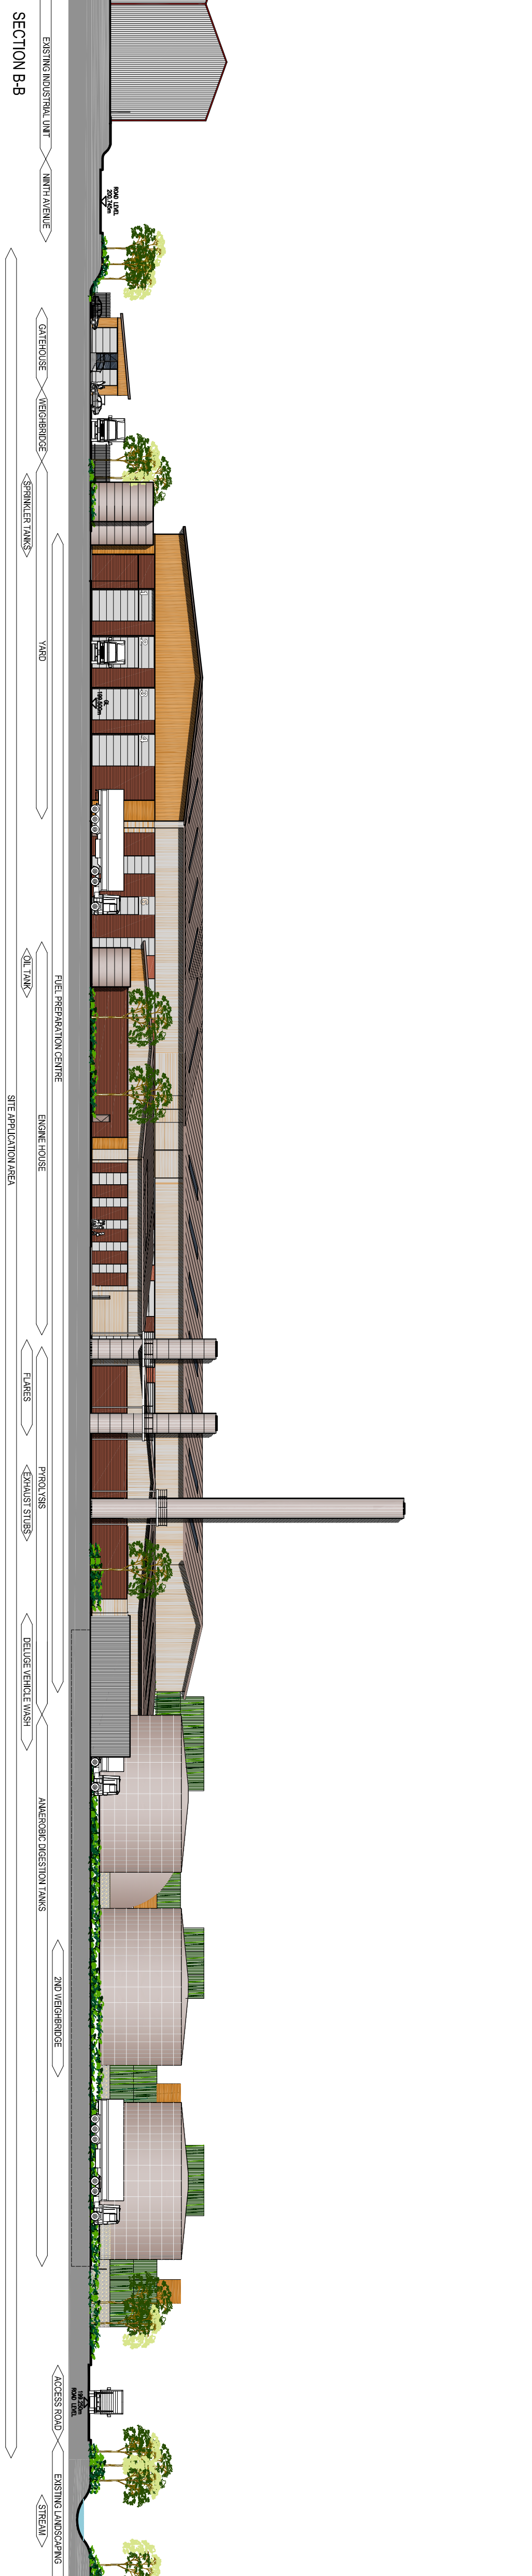

SECTION BB

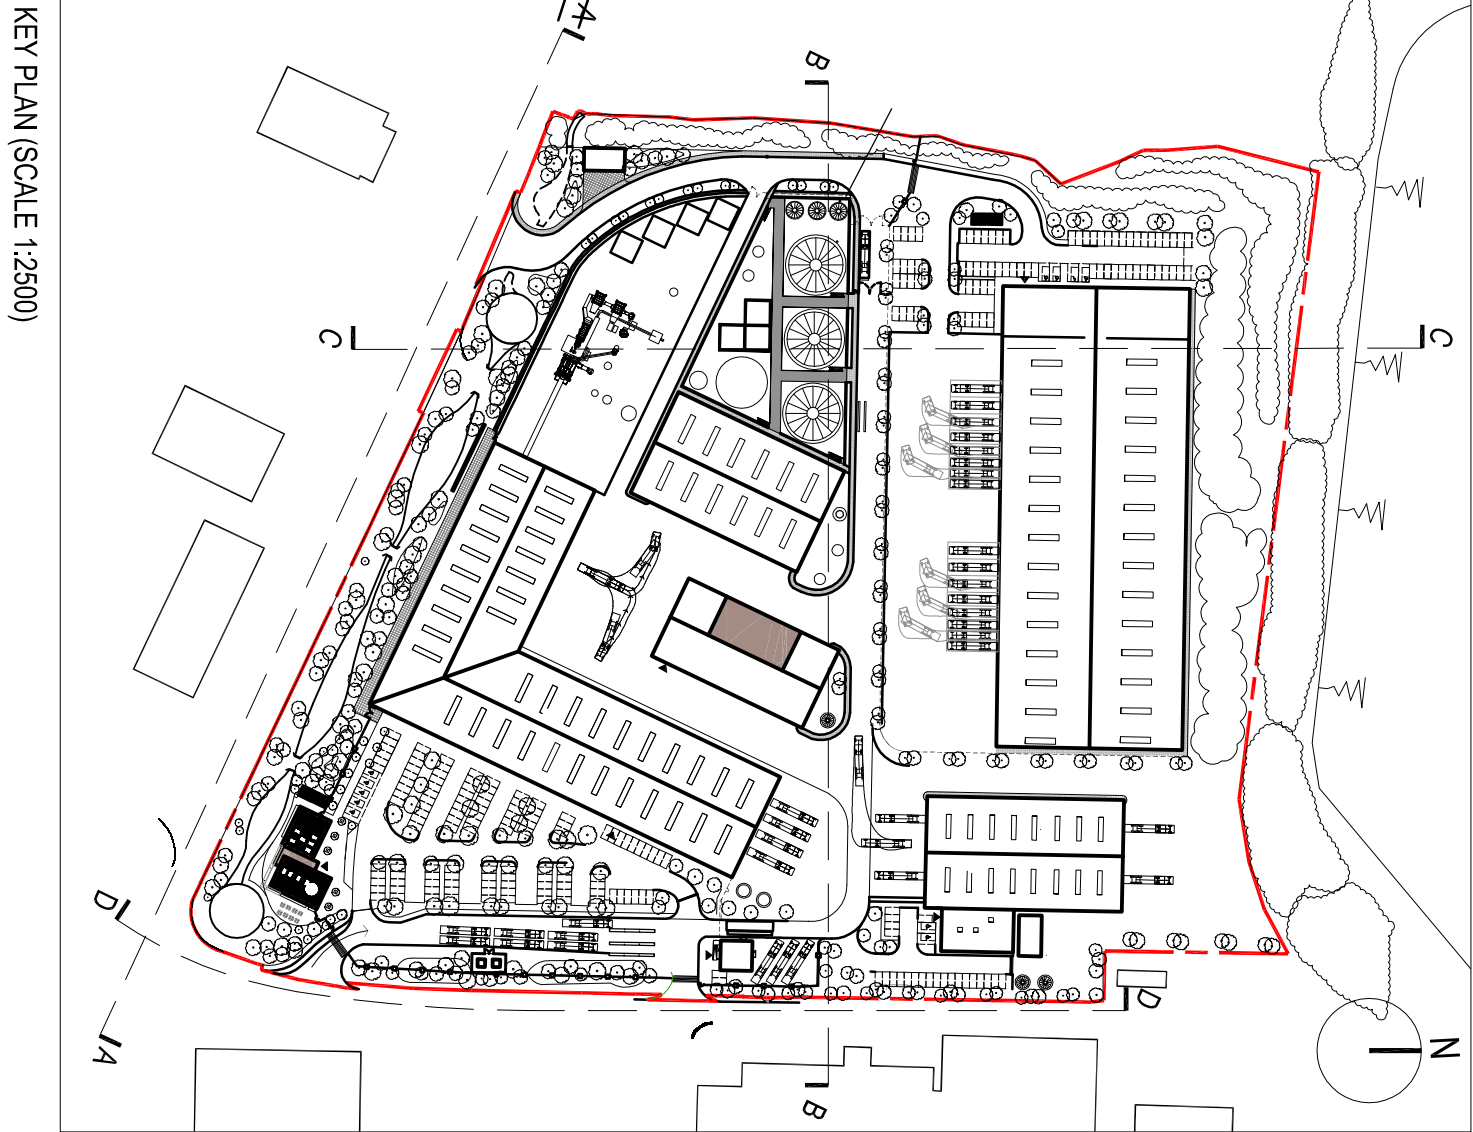

KEY PLAN (SCALE 1:2500)

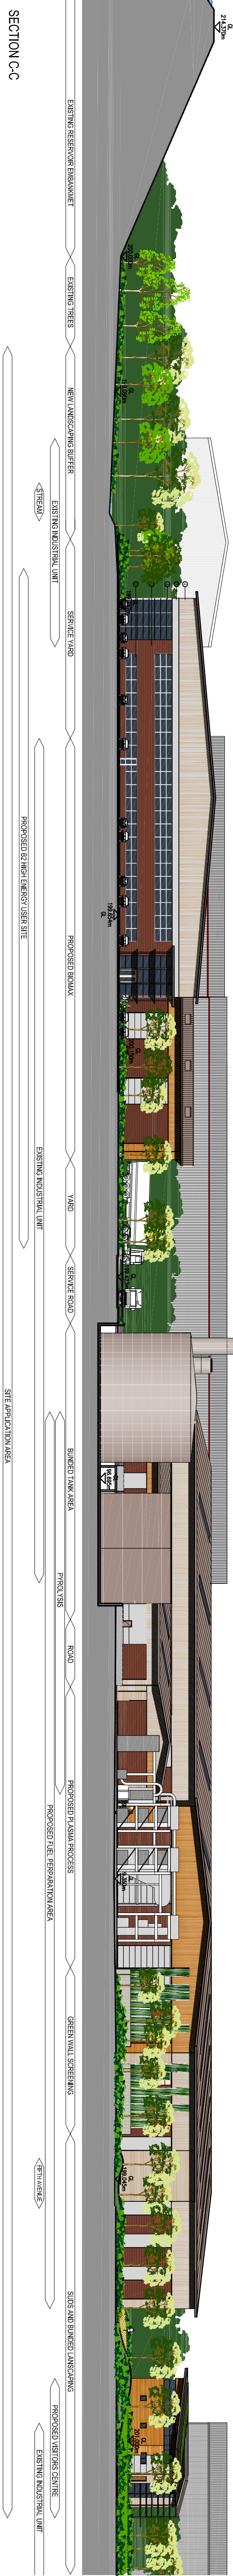

SECTION CC



SECTION DD

Client:



Project:
HIRWAUN INDUSTRIAL ESTATE

Project Co-ordinator:
Date:
1:500
ME
MAY 08

Drawing Title:
PROPOSED SITE SECTIONS

Architecture

Planning

Urban Design

Engineering

Landscape

Interiors

Issue Status:
Contribution ☐ Preliminary ☒
Information ☐ Approval ☐
Tender ☐ Shanghai

Job No: 8016
Stage: PL 011
Drawing No: C
Offices:
London
Shanghai
Shanghai

PRC Group