




1 - EXISTING WEST ELEVATION
SHOWING CHANGES

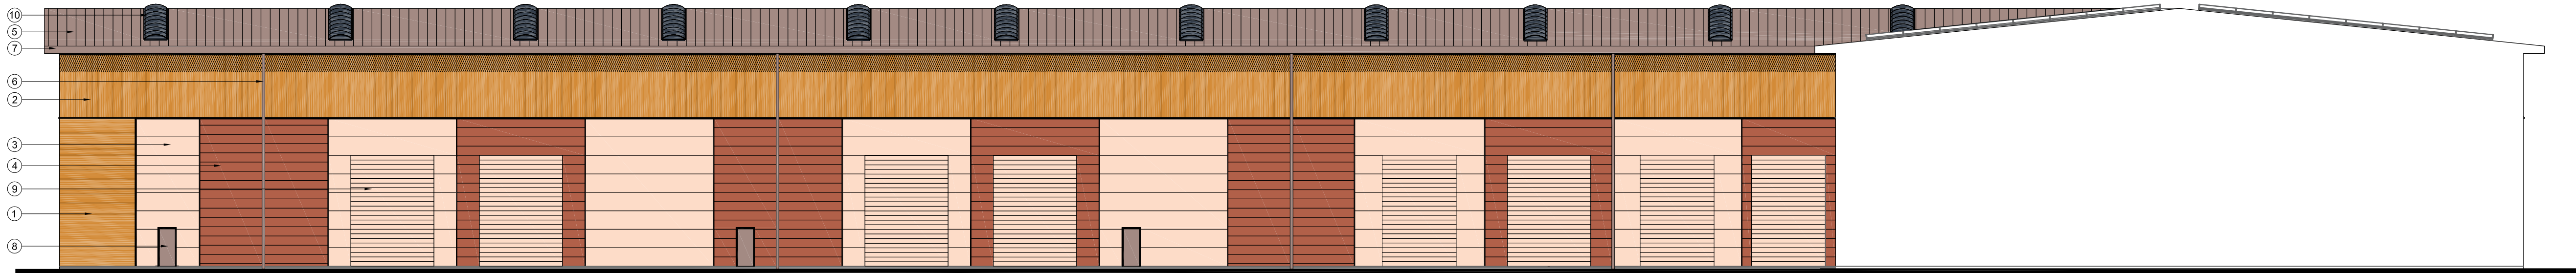


1 - PROPOSED WEST ELEVATION
SHOWING FINISHES

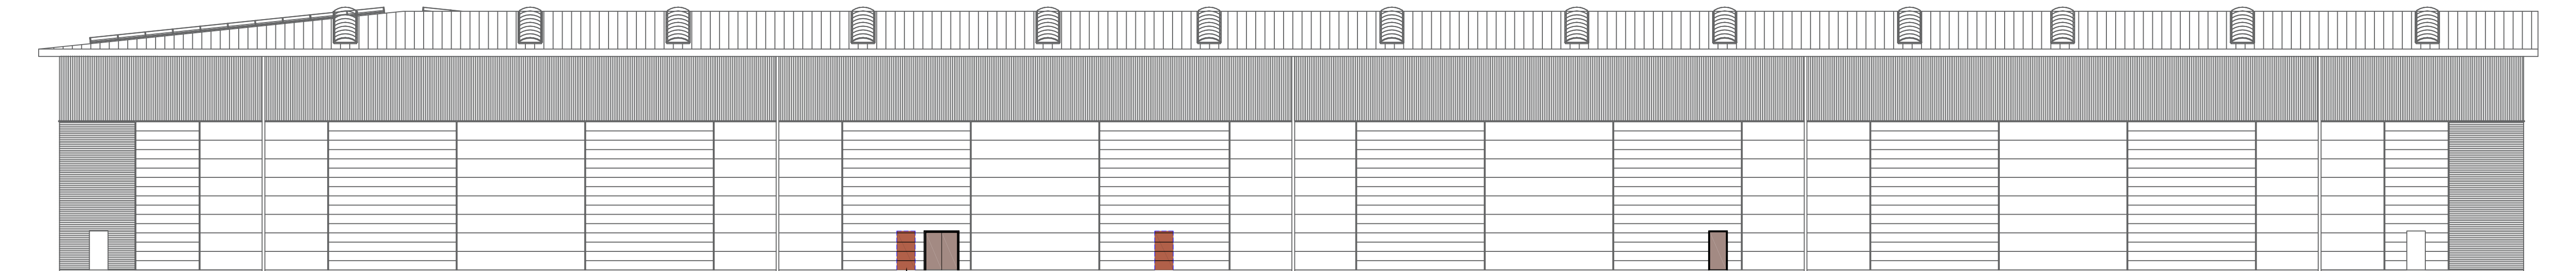


2 - EXISTING EAST ELEVATION
SHOWING CHANGES

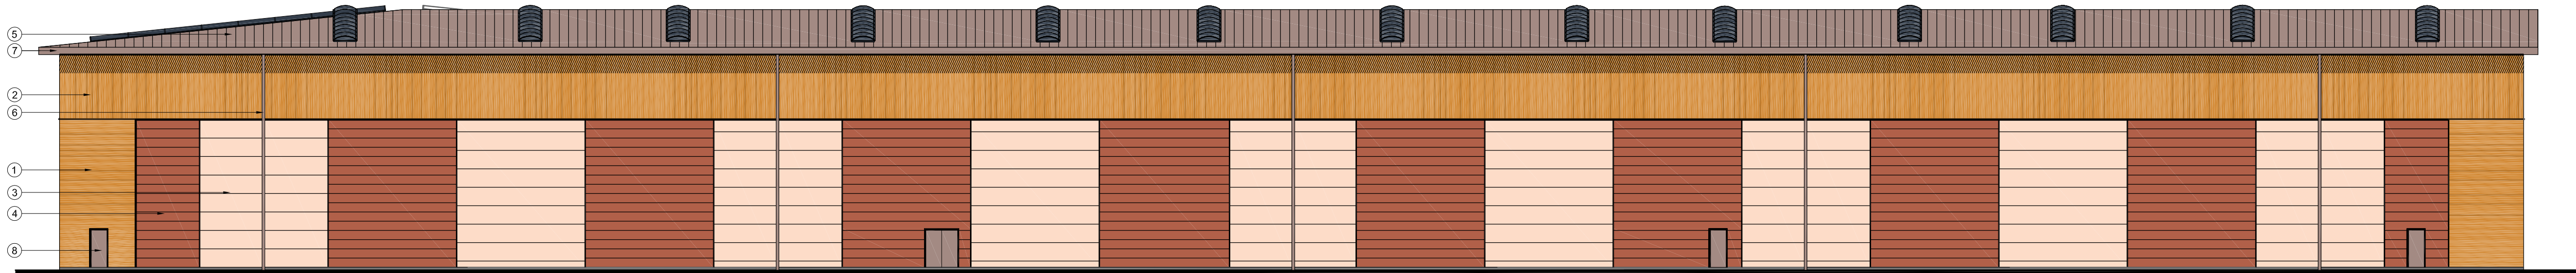


2 - PROPOSED EAST ELEVATION
SHOWING FINISHES

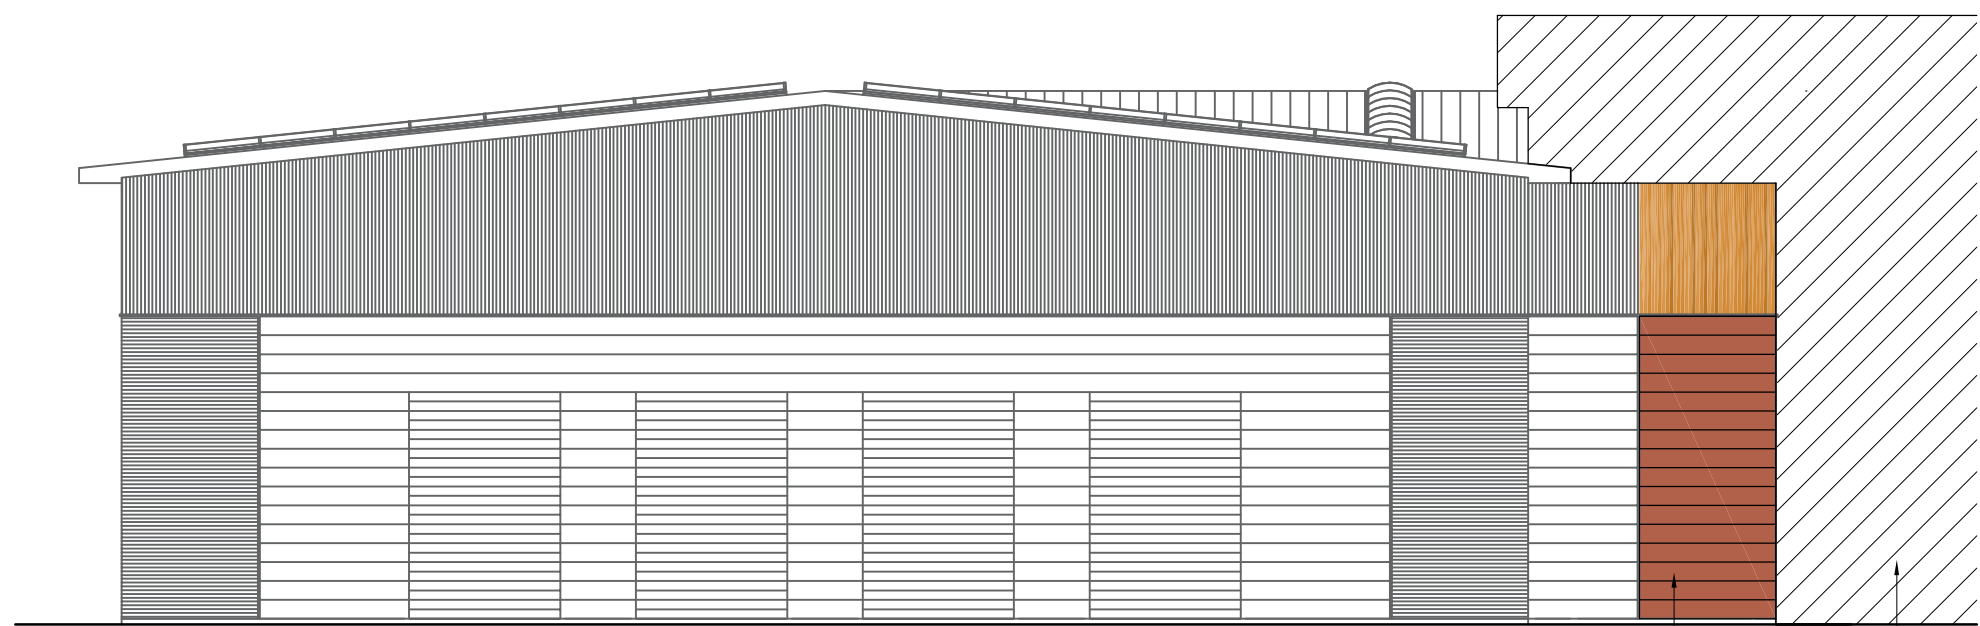


3 - EXISTING NORTH ELEVATION
SHOWING CHANGES

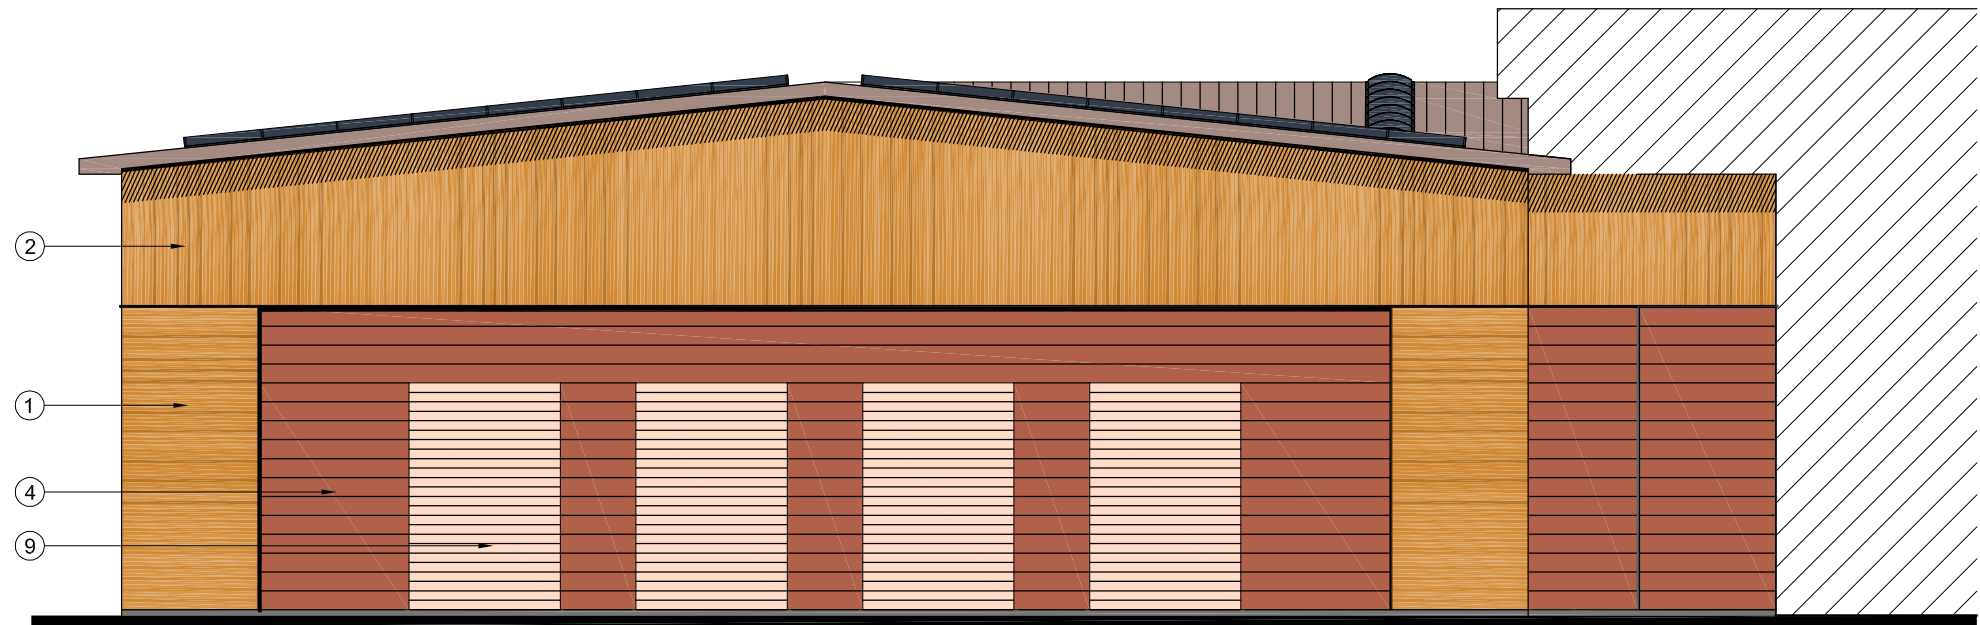


3 - PROPOSED NORTH ELEVATION
SHOWING FINISHES

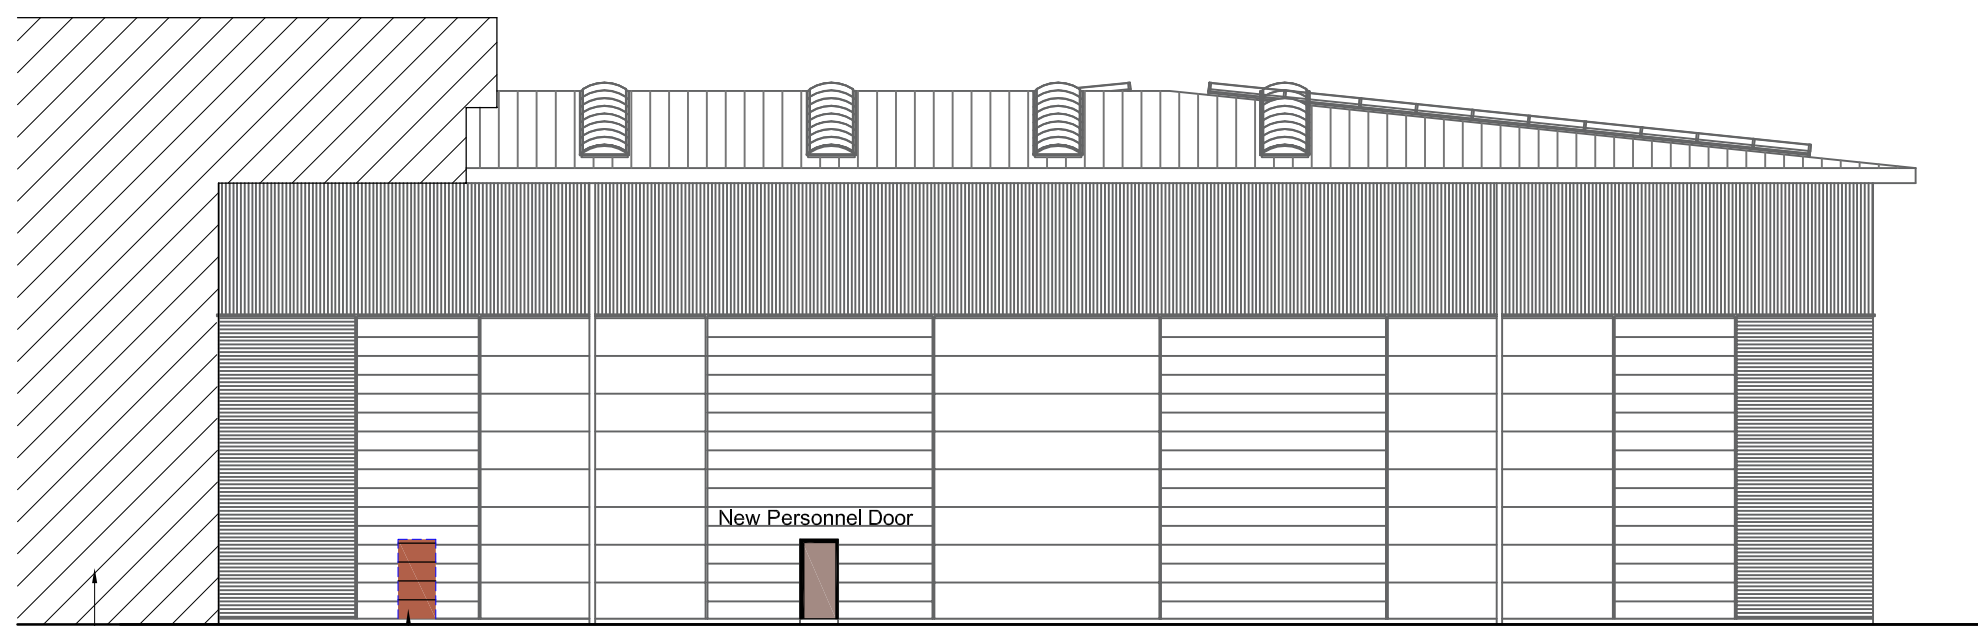

4 - EXISTING SOUTH ELEVATION
SHOWING CHANGES

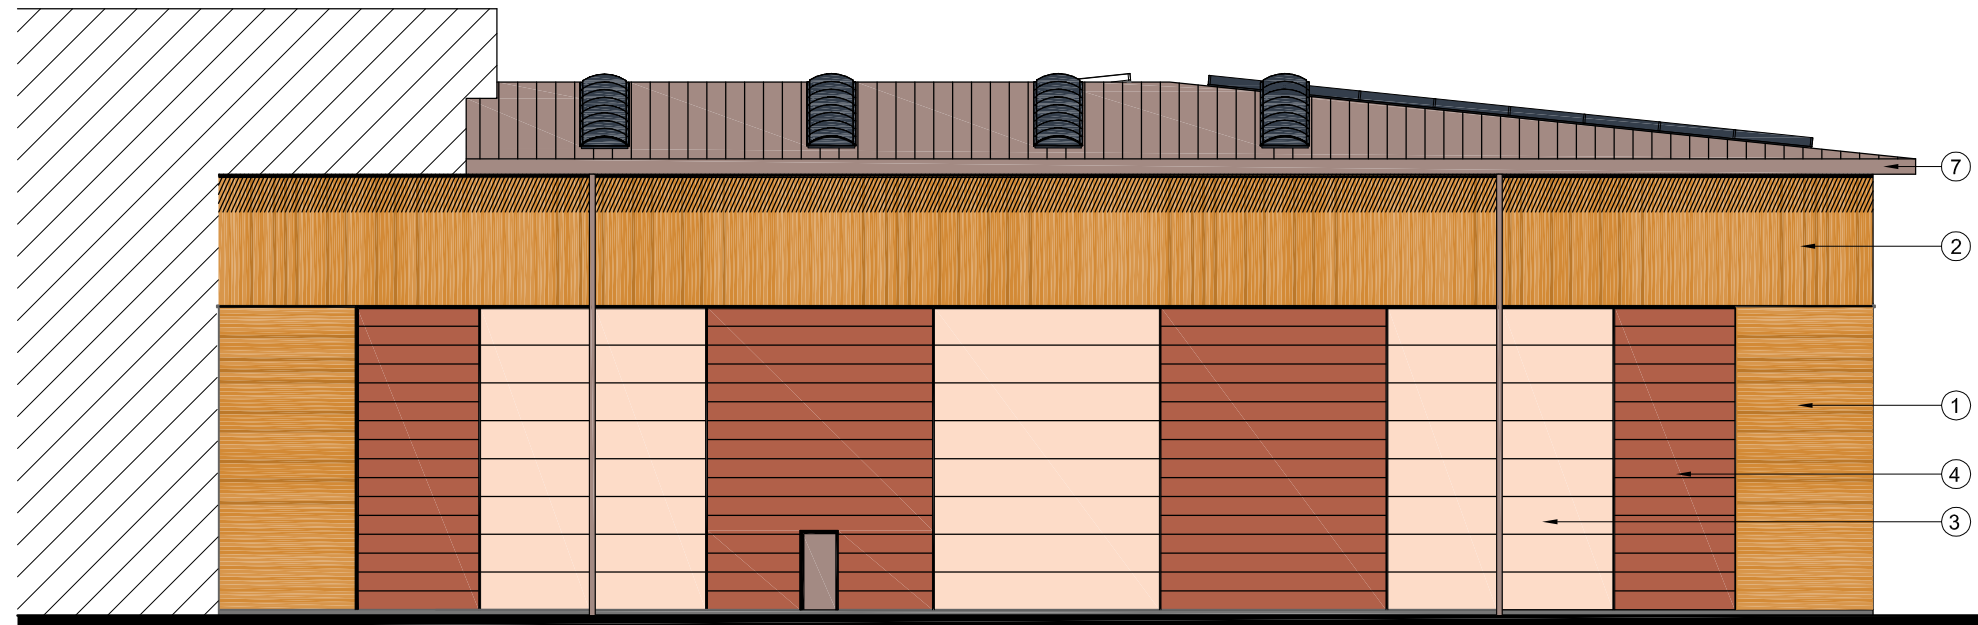

4 - PROPOSED SOUTH ELEVATION
SHOWING FINISHES

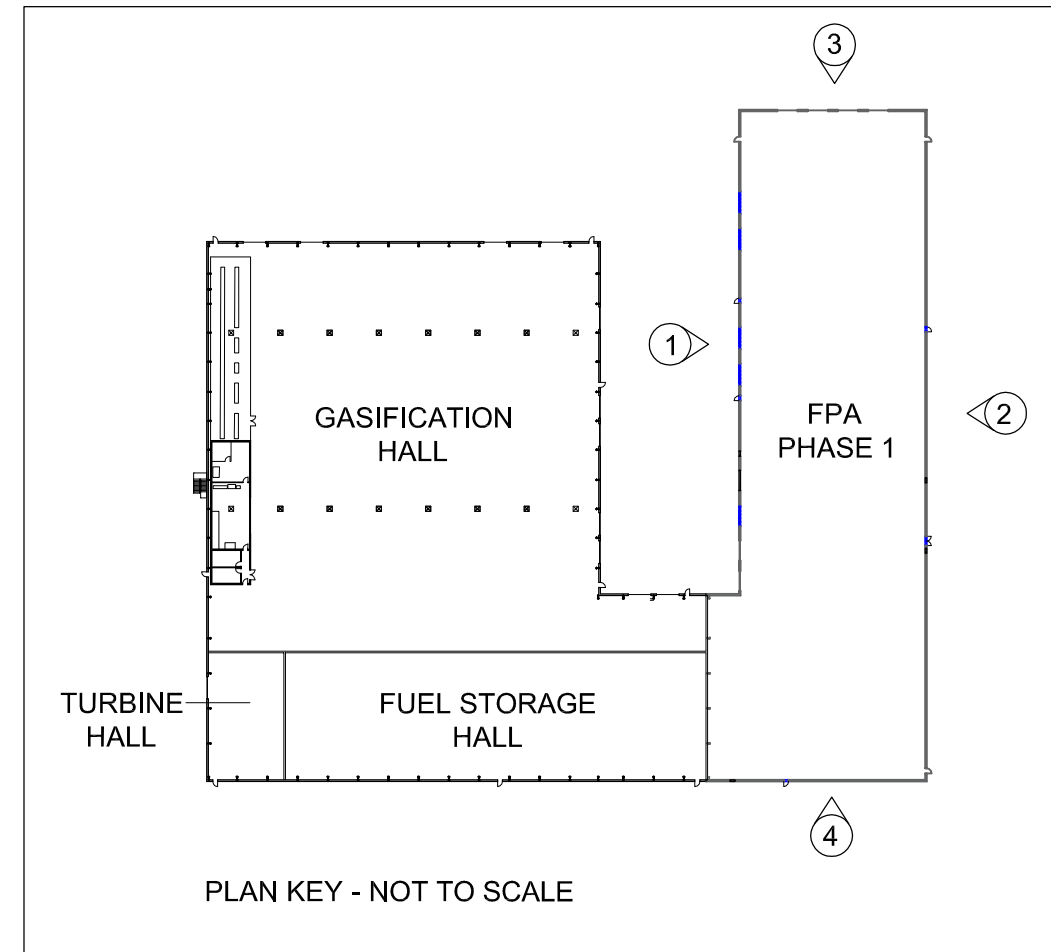


ALL DIMENSIONS TO BE CHECKED ON SITE.
DO NOT SCALE THIS DRAWING.
ALL DISCREPANCIES TO BE REPORTED IMMEDIATELY.
© COPYRIGHT

- MATERIALS KEY**
- Horizontal cedar boarding (VT 2565 profile) fixed back to a composite steel panel system
 - Vertical cedar boarding (VT 2565 profile) fixed back to a composite steel panel system
 - Microrib composite cladding system. Colour: Mushroom (BS 10 B 19)
 - Horizontal trapezoidal composite cladding system. Colour: Copper Beech
 - Standing seam roofing system. Colour: Dark Grey 7006S
 - Polyester powder coated aluminium RWPs. Colour: Dark Grey
 - Colour coated metal profiled fascia & soffit cladding with horizontal pressed drip flashings at Wall Type junctions. Colour: Dark Grey
 - Polyester powder coated steel personnel door. Colour: Dark Grey
 - Polyester powder coated steel vehicle access door. Colour: Mushroom Grey
 - Triple skin polycarbonate barrel vault roof lights
 - Louvres / false louvre features to M&E design and specification - details and finishes TBC
 - Roof ventilators to M&E design and specification - details and finishes TBC

P2 Roller shutter hatching amended for clarity 22/02/17 DJS

P1 Issue For Planning 19/12/16 DJS

No.	Revision Description	Date	By
-----	----------------------	------	----

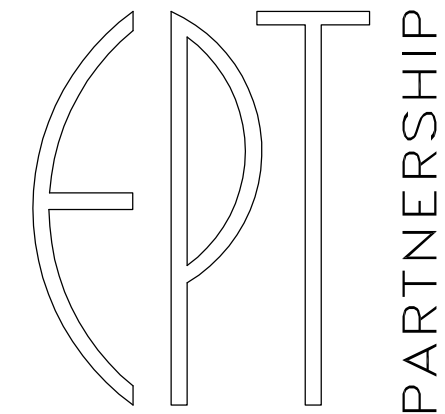

ARCHITECTS
PENSEIRI
TY CEFN, RECTORY ROAD
CANTON, CARDIFF CF5 10L
TEL : 029 20 344 966
FAX : 029 20 344 942
ept@eptpartnership.com
www.eptpartnership.com

PROJECT
Enviroparks, Hirwaun Ind Est
Gasification Hall

TITLE
Existing FPA Phase 1 Building
Proposed External Alterations

Drawn : DJS Date : 19/12/16 Checked : MT
Scale : 1:200 Original sheet size : A1

- DRAWING STATUS**
- Planning
 - Tender
 - Design Development Pre-Construction
 - Construction
 - Record

Drawing No Revision

ENV_EPT_GEN_DR_A_6016 P2

