



1 - SOUTH ELEVATION

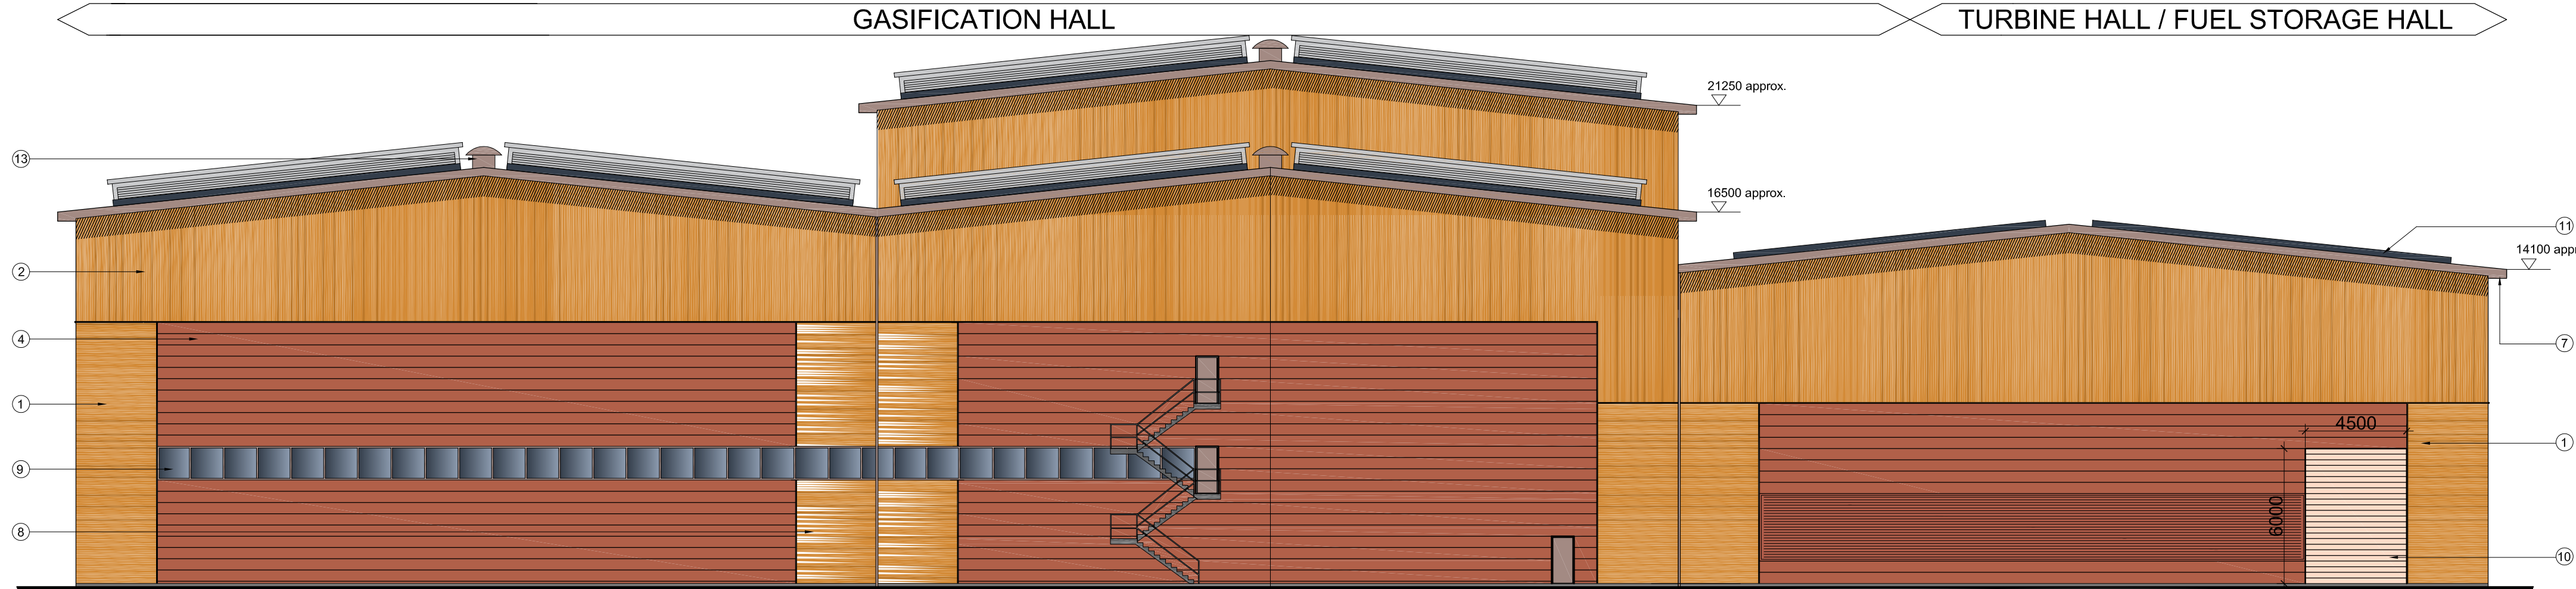



2 - WEST ELEVATION

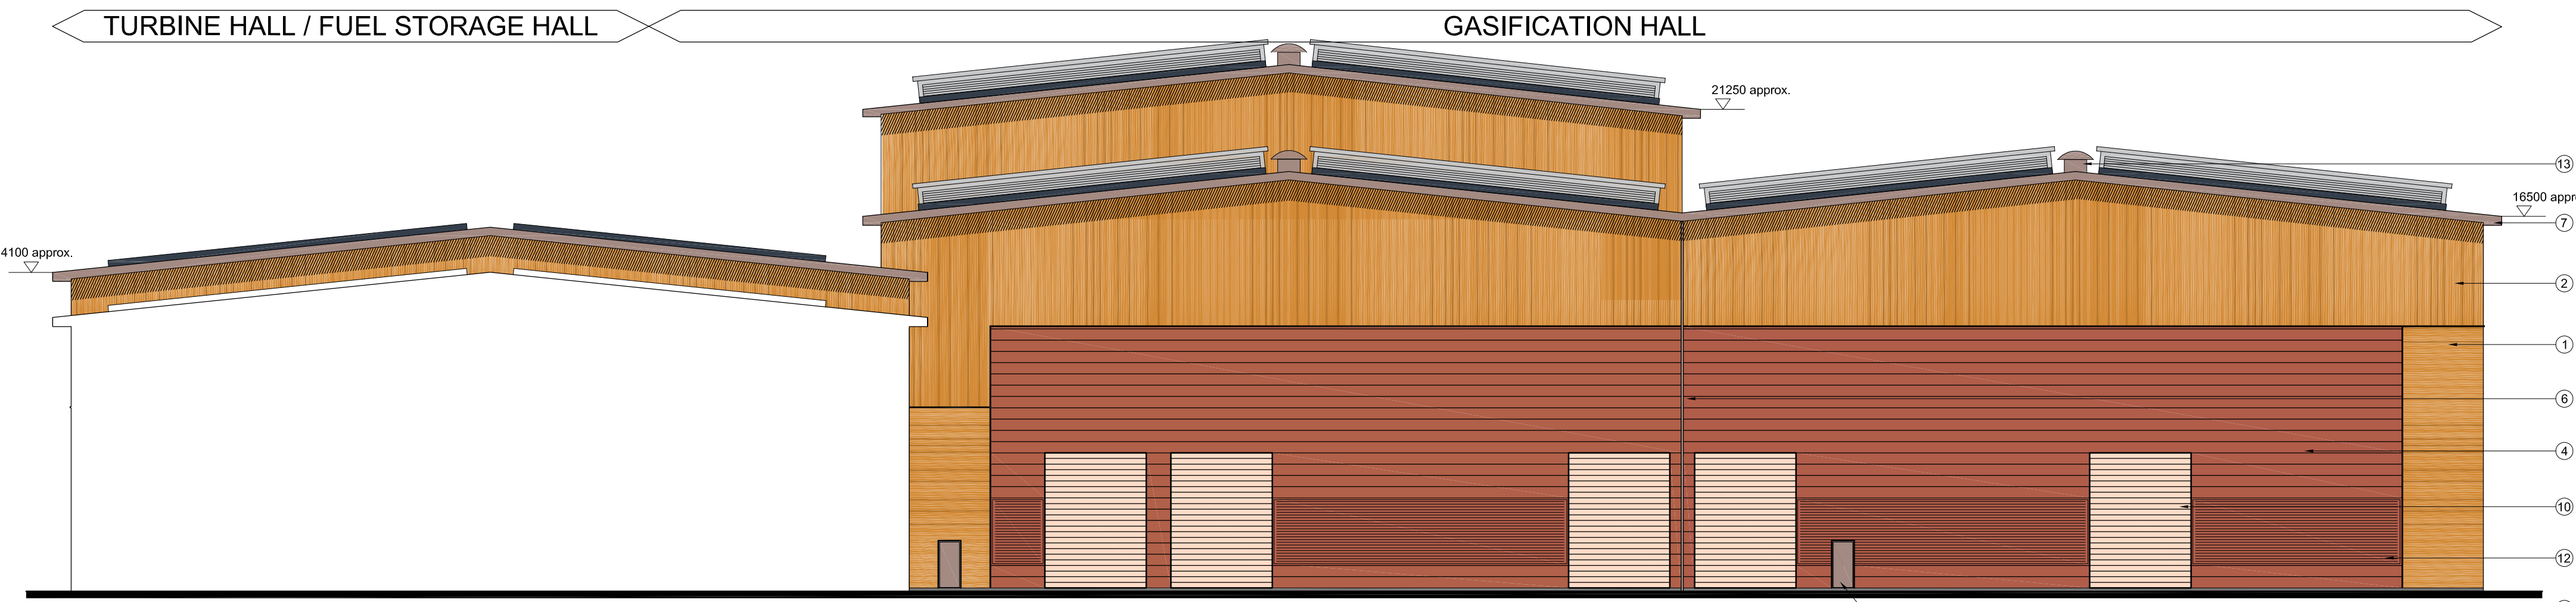

3 - EAST ELEVATION




4 - NORTH ELEVATION

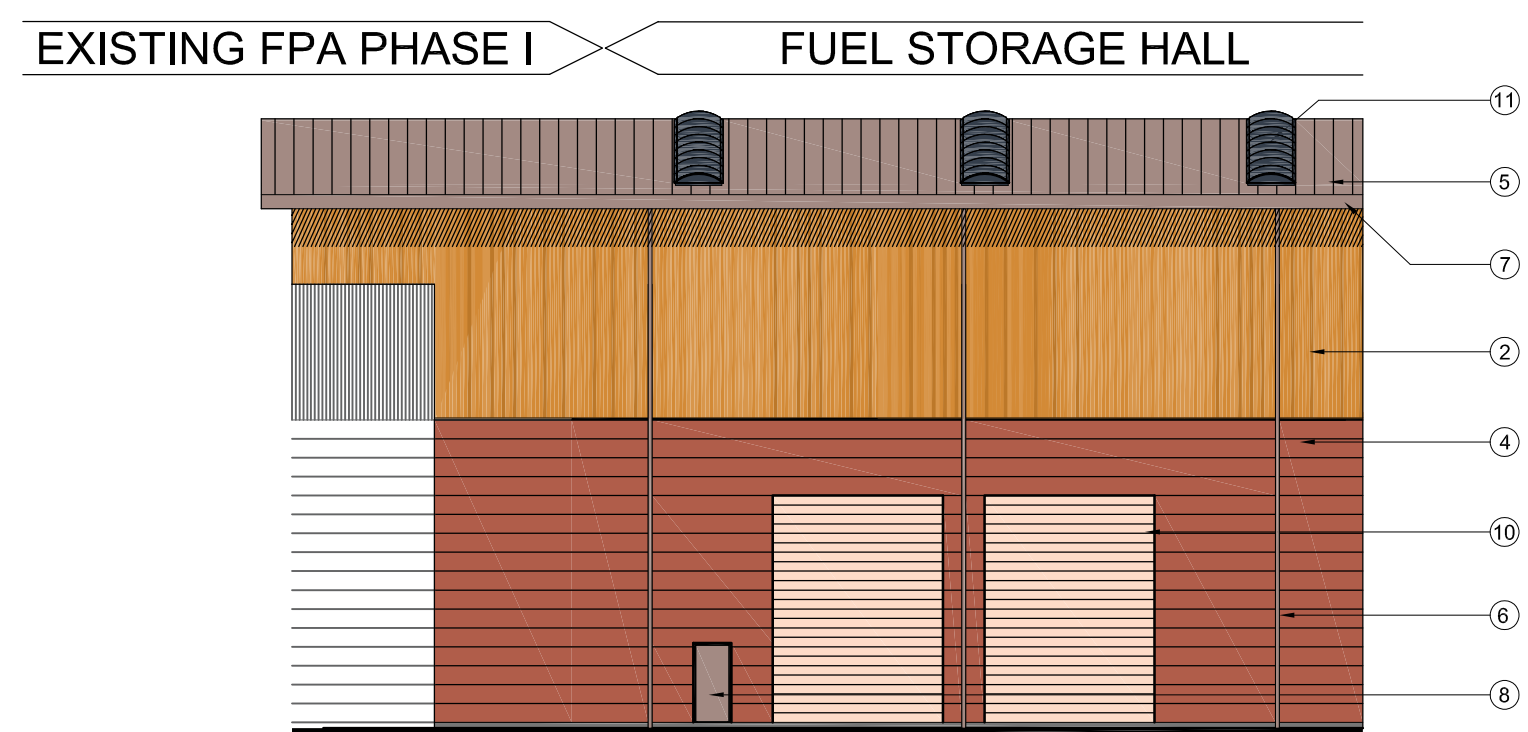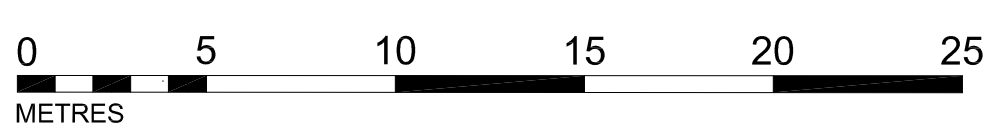

5 - WEST ELEVATION

ALL DIMENSIONS TO BE CHECKED ON SITE.  
DO NOT SCALE THIS DRAWING.  
ALL DISCREPANCIES TO BE REPORTED IMMEDIATELY.  
© COPYRIGHT

- GENERAL NOTES**  
Materials, finish and colours of ALL elements of the external envelope including barrel vault rooflights and vehicle access doors are ALL to match FPA phase 1 building.
- All high / low level vents & roof ventilation cowls TBC
- KEY**  
1. Horizontal cedar boarding (VT 2565 profile) fixed back to a composite steel panel system  
2. Vertical cedar boarding (VT 2565 profile) fixed back to a composite steel panel system  
3. Microrib composite cladding system. Colour: Mushroom (BS 10 B 19)  
4. Horizontal trapezoidal composite cladding system. Colour: Copper Beech  
5. Standing seam roofing system. Colour: Dark Grey 7006S  
6. Polyester powder coated aluminium RWPs. Colour: Dark Grey  
7. Colour coated metal profiled fascia & soffit cladding with horizontal pressed drip flashings at Wall Type junctions. Colour: Dark Grey  
8. Polyester powder coated steel personnel door. Colour: Dark Grey  
9. Polyester powder coated aluminium windows. Colour: Dark Grey  
10. Polyester powder coated steel vehicle access door. Colour: Mushroom Grey  
11. Triple skin polycarbonate barrel vault roof lights  
12. Louvres / false louvre features to M&E design and specification - details and finishes TBC  
13. Roof ventilators to M&E design and specification - details and finishes TBC

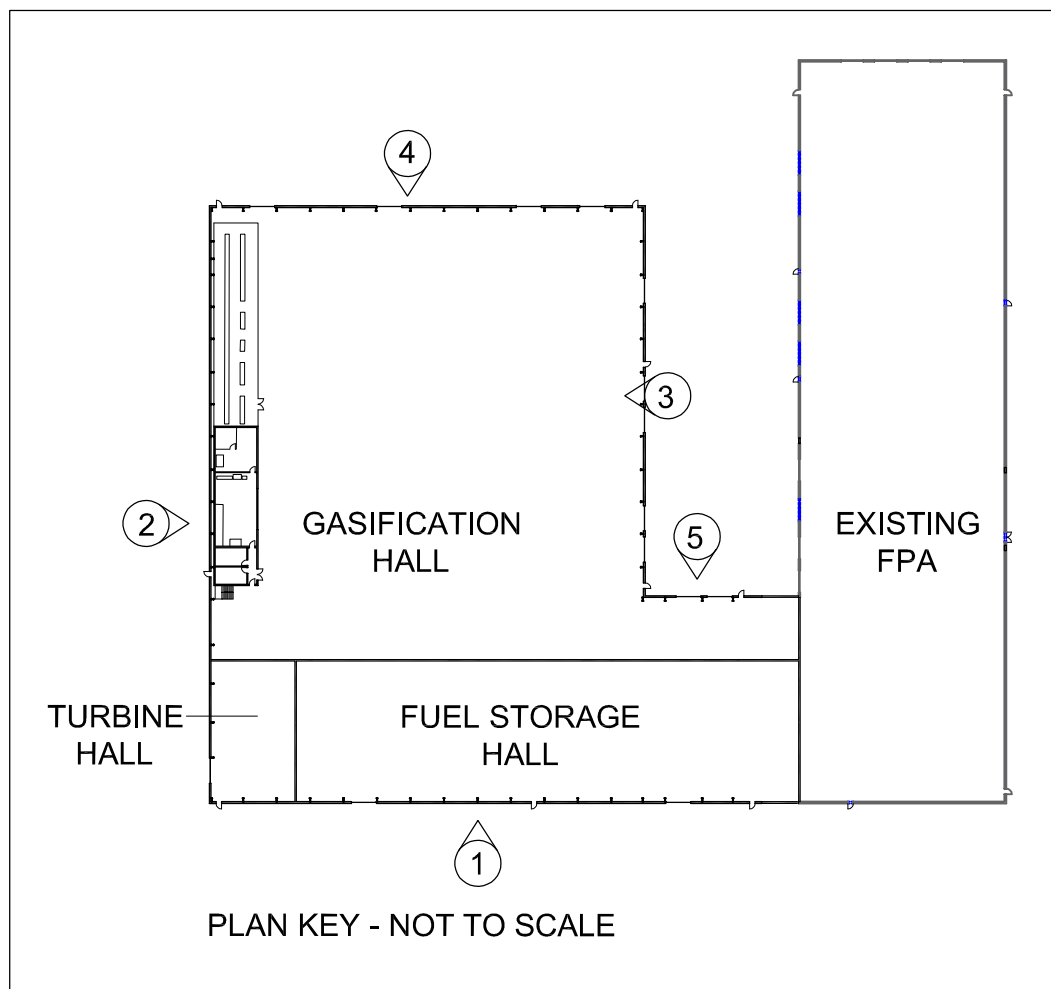

P4	Amendments to Gasification Hall	15/09/17	DJS
P3	Amendments to Gasification Hall and emergency flare stack added	14/09/17	DJS
P2	Various amendments following client meeting dated 09/02/17	22/02/17	DJS
P1	Issue For Planning	19/12/16	DJS

No.	Revision Description	Date	By
-----	----------------------	------	----



PROJECT	Enviroparks, Hirwaun Ind Est Gasification Hall
TITLE	Proposed Elevations
Drawn : DJS Date : 19/12/16 Checked : MT	
Scale : 1:200	Original sheet size : A1
DRAWING STATUS	<input checked="" type="checkbox"/> Planning <input type="checkbox"/> Tender <input type="checkbox"/> Design Development Pre-Construction <input type="checkbox"/> Construction <input type="checkbox"/> Record
Drawing No	Revision
ENV_EPT_GEN_DR_A_6014	P4