


0 5 10 15 20 25  
METRES

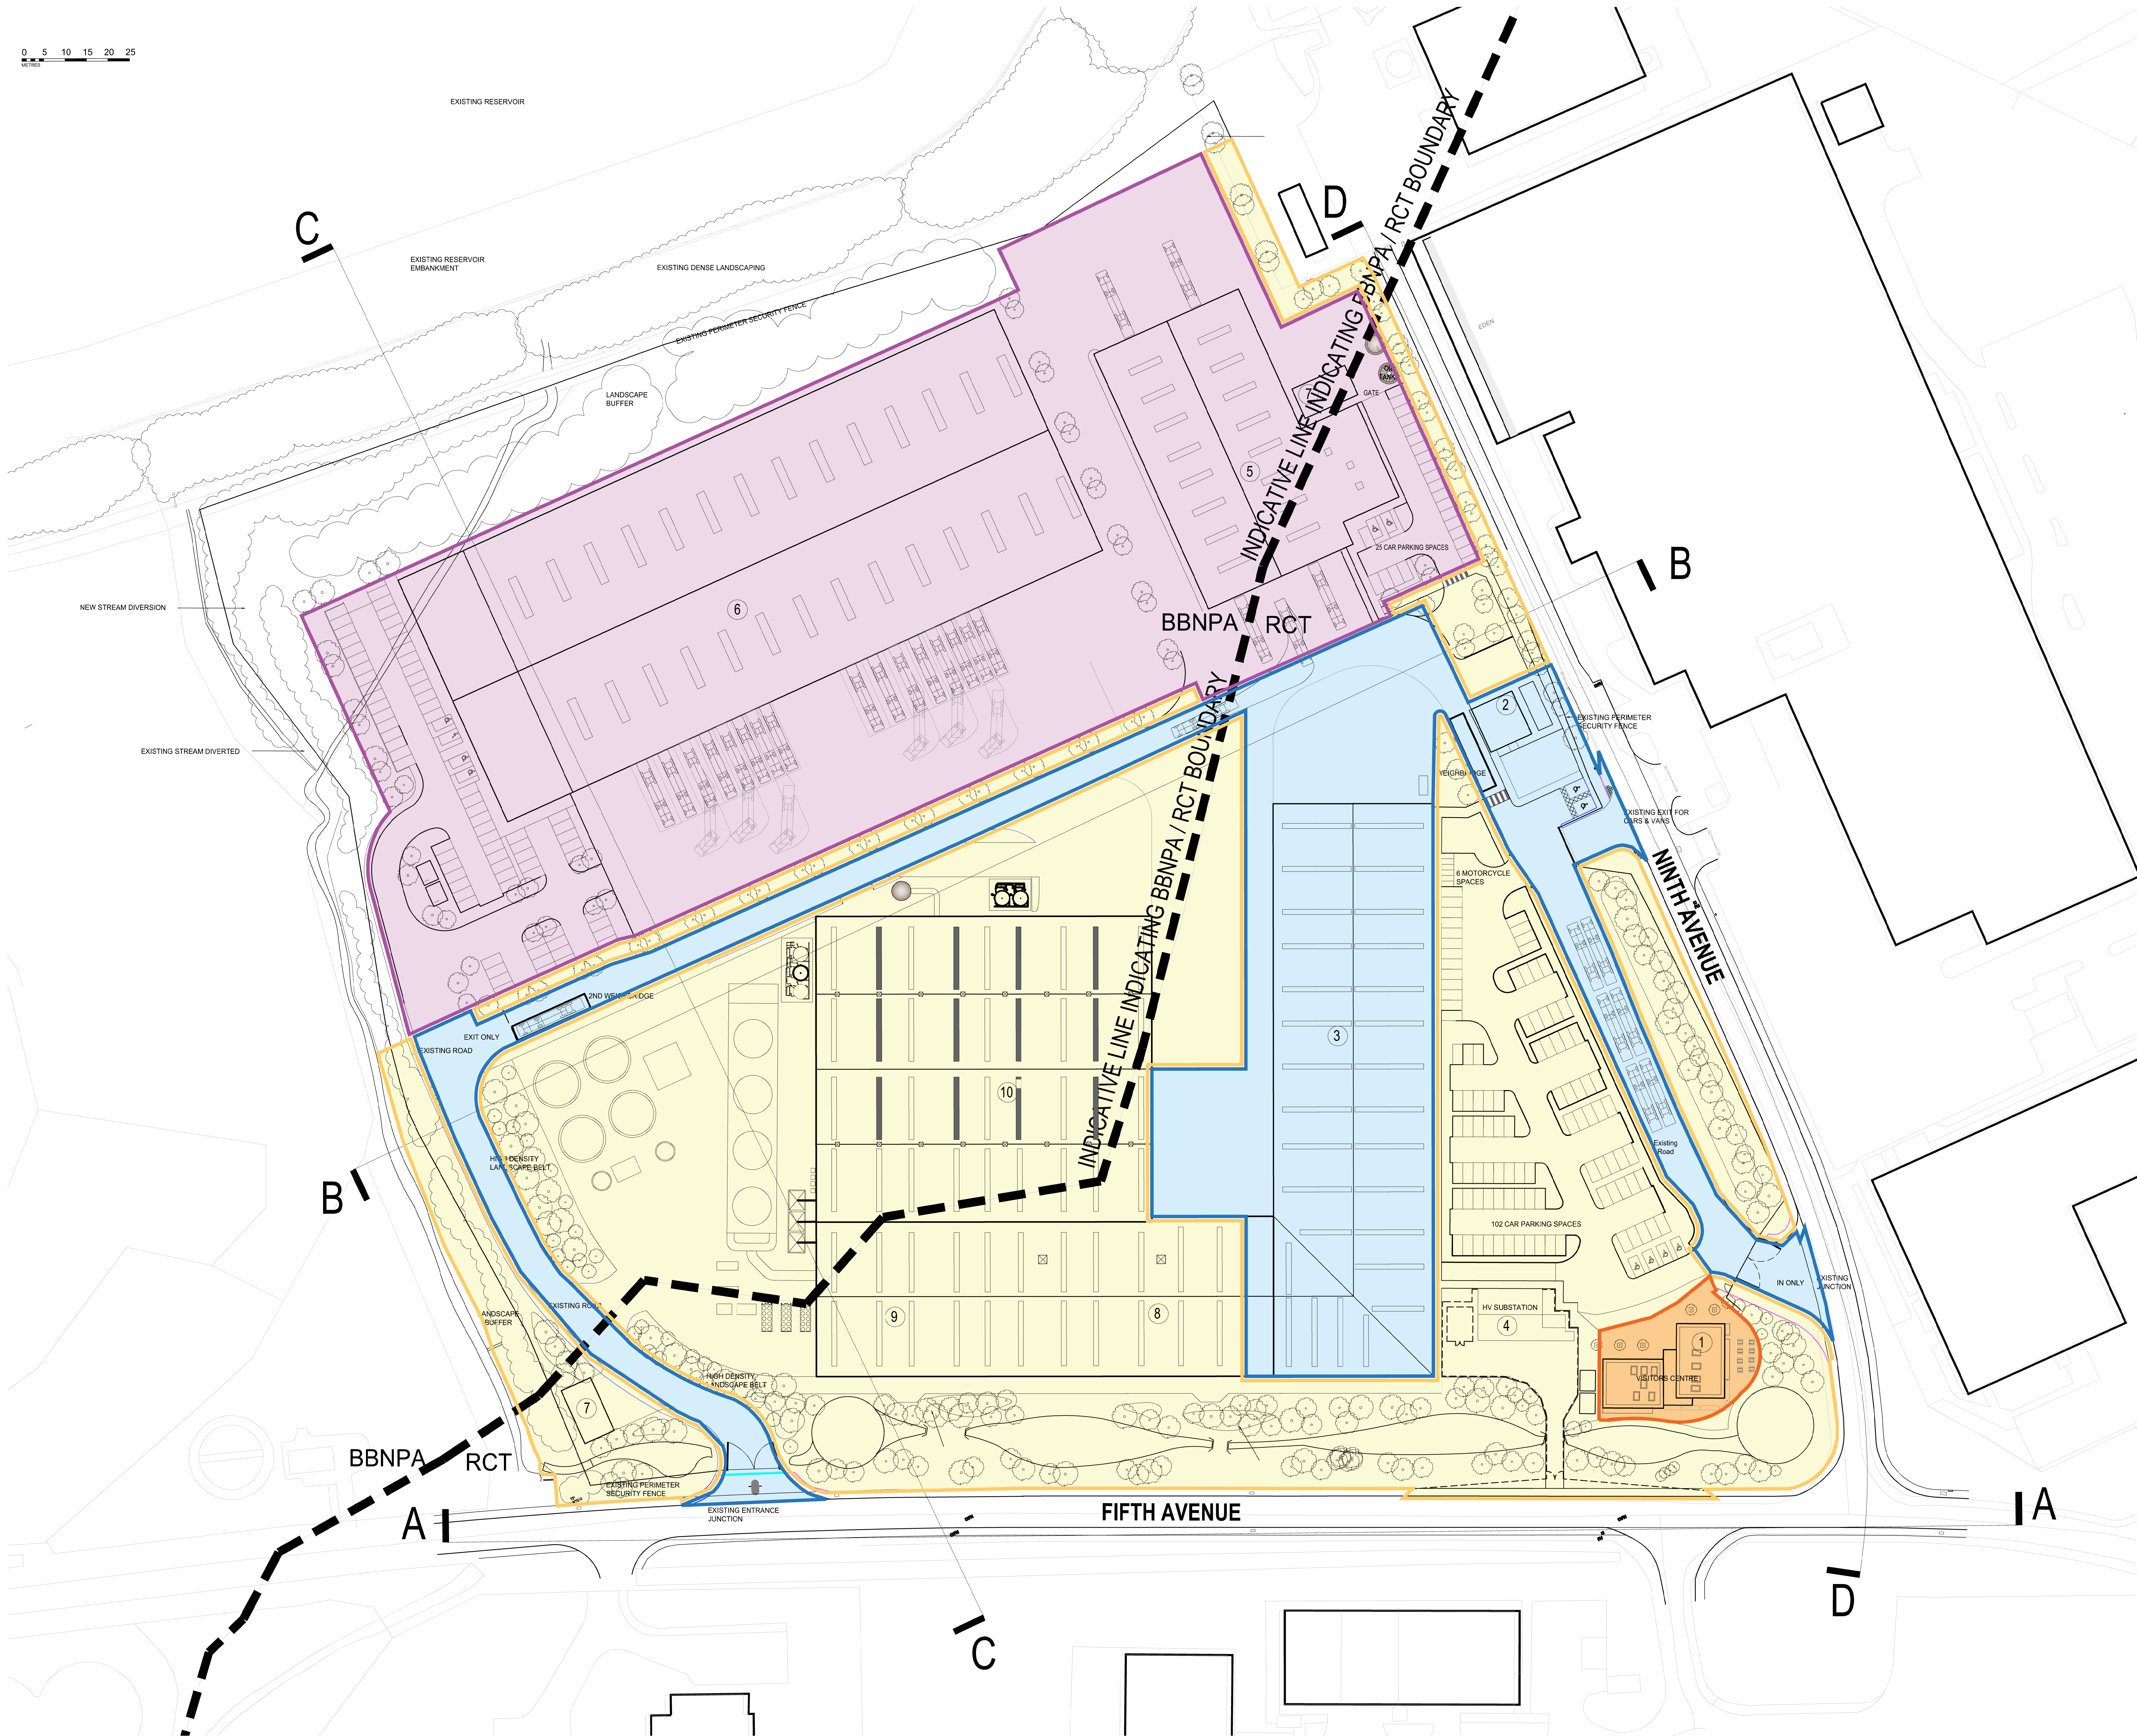

- ALL DIMENSIONS TO BE CHECKED ON SITE.  
DO NOT SCALE THIS DRAWING.  
ALL DISCREPANCIES TO BE REPORTED IMMEDIATELY.  
© COPYRIGHT
- KEY:
- 1 VISITORS CENTRE (791sqm GEA)
  - 2 EXISTING GATEHOUSE (103sqm GEA)
  - 3 EXISTING FUEL PREPARATION AREA (5200sqm GEA)
  - 4 HV SUBSTATION (220sqm GEA)
  - 5 BIOMAX AREA (2742sqm GEA)
  - 6 PROPOSED 82 HIGH ENERGY USE UNIT 10,243sqm (INC OFFICE CONTENT)
  - 7 WATER TREATMENT PLANT
  - 8 FUEL STORAGE HALL (2110sqm GEA)
  - 9 TURBINE HALL (380sqm GEA)
  - 10 GASIFICATION HALL (8270sqm GEA)
- PHASING KEY:
- Phase 1
  - Phase 2
  - Phase 3
  - Phase 4

No.	Revision	Description	Date	By

enviroparks  
PARTNERSHIP

ARCHITECTS  
PENSEIRI

TY DEFN , RECTORY ROAD  
CANTON , CARDIFF CF5 1OL  
TEL : 029 20 344 666  
FAX : 029 20 344 942  
ep@eptpartnership.com  
www.eptpartnership.com

PROJECT  
Enviroparks - Hirwaun Ind. Est  
Gasification Hall

TITLE  
Proposed Phasing Site Plan

Drawn : DJS Date : 22/02/17 Checked : MT  
Scale : 1:500 Original sheet size : A0

DRAWING STATUS

- Planning
- Tender
- Design Development Pre-Construction
- Construction
- Record

Drawing No      Revision

ENV\_EPT\_GEN\_DR\_A\_6018      PO