

APPENDIX 11.4

DCWW Trade Effluent
Consent TE692





Dŵr Cymru
Welsh Water

Mr Mark Bollington
Enviroparks (Wales) Limited
1st Floor
Tiverton Chambers
Tiverton Place
Lion Street
ABERGAVENNY
NP7 5PN

DATE 23rd March 2016
CONTACT Heather Pepper
OUR REF TE692

Dear Sir,

CONSENT TO DISCHARGE

Ref. Enviroparks (Wales) Limited, Fifth Avenue, Hirwaun Industrial Estate, Hirwaun, Aberdare CF44 9UP

I herewith enclose the Authority's Consent to Discharge. I would be grateful if you could acknowledge receipt of this document by signing, detaching and returning the slip below.

Yours faithfully

Heather Pepper
TRADE EFFLUENT OFFICER

Enc

To: Trade Effluent Section, Dwr Cymru Welsh Water, Cardiff Waste Water Treatment Works,
Tide Fields Road, Rover Way, Tremorfa, CARDIFF CF24 2RX.

I acknowledge receipt of the Trade Effluent Consent No. **TE692 for Enviroparks (Wales) Limited**

Signed DATE.....

NAME(Please print):.....

POSITION IN COMPANY:



Welsh Water is owned by Glas Cymru - a 'not-for-profit' company.
Mae Dŵr Cymru yn eiddo i Glas Cymru - cwmni 'nid-er-elw'.

We welcome correspondence
in Welsh and English.

Dŵr Cymru Cyf, a limited company registered in
Wales no. 2366777. Registered office: Pentwyn Road,
Nelson, Treharris, Mid Glamorgan CF46 6LY.

Rydym yn croesawu gohebiaeth yn
y Gymraeg neu yn Saesneg.

Dŵr Cymru Cyf, cwmni cyfyngedig wedi'i gofrestru yng
Nghymru rhif 2366777. Swyddfa gofrestredig: Heol Pentwyn,
Nelson, Treharris, Morgannwg Ganol CF46 6LY.



CONSENT No. TE692 OF 2016

DWR CYMRU CYFYNGEDIG

WATER INDUSTRY ACT 1991

**CONDITIONAL CONSENT TO THE DISCHARGE
OF TRADE EFFLUENT TO THE PUBLIC SEWER**

TO: Enviroparks Hirwaun Limited - the Owner and/or Occupier of the trade premises (herein called the "Occupiers") - whose registered office is situate at **1st Floor, Tiverton Chamber, Tiverton Place, Lion Street, Abergavenny NP7 5PN.**

RECITALS

1. The **2nd day of March 2016** you applied for consent under Section 119 of the Water Industry Act 1991 for consent to discharge trade effluent from the following trade premises known as **Enviroparks Hirwaun Limited** and situate at **Fifth Avenue, Hirwaun Industrial Estate, Hirwaun Aberdare CF44 9UP** (hereinafter, the Application) and which trade premises are for the purpose of identification only shown on the location plan attached hereto and marked "A" (hereinafter, "the said trade premises").
2. Compliance with the conditions hereunder shall be ascertained by reference to the method of analysis as from time to time employed by the Undertaker, its servants, agents or contractors, save where the said condition(s) otherwise expressly provide(s).

DWR CYMRU CYFYNGEDIG ("the Undertaker") in the exercise of its powers under Section 121 of the Water Industry Act 1991, and thinking it fit to impose conditions as hereinafter appear, GIVES ITS CONSENT to the discharge of trade effluent from the said trade premises into the Undertaker's public sewers, SUBJECT TO THE FOLLOWING CONDITIONS AND NOT OTHERWISE.

- (1) The public sewer into which the trade effluent may be discharged is the **450 mm** more particularly identified by means of a line(s) coloured RED drawn on the plan attached hereto and marked "B".
- (2) The discharge of trade effluent shall be made at the point marked "X" on the said plan and the said trade effluent shall enter into the public sewer shown on the said plan at the point marked "Y" thereon and not otherwise. Further, no connection, linkage, conduit, pipe, channel or other communication whatsoever shall be made to the said sewer between the said points "X" and "Y" [without the prior approval in writing of the Undertaker].
- (3) The trade effluent to be discharged shall consist solely of that which was specified in the Trade Effluent Notice or application to discharge in respect of which the Consent [and/or previous Direction] was given as varied by any application made for the purpose of this Direction and derived [exclusively] from **the washdown of vehicles, small plant and flushing of the vehicle washdown area.**
- (4) Without prejudice to condition 3 above, the nature and/or composition of the trade effluent which may be discharged is as specified in the FIRST SCHEDULE hereto.
- (5) The trade effluent shall not include any of the substances or properties listed in the SECOND SCHEDULE hereto in concentration greater than stated therein.
- (6) The maximum quantity of trade effluent discharged on any day (being any continuous 24 hour period) shall not exceed **4.0 cubic metres.**

- (7) The highest rate at which trade effluent may be discharged shall not exceed **7.2 cubic metres per hour or 2 litres per second.**
- (8) The trade effluent shall only be discharged into the public sewer(s) at any time.
- (9) No uncontaminated condensing water shall be discharged.
- (10) There shall be eliminated from the trade effluent before it is discharged the matters listed below:
- (a) Effluent with a temperature in excess of 43° Celsius (110° Fahrenheit);
 - (b) Calcium Carbide;
 - (c) Petroleum Spirit within the meaning of Section 111 of the Water Industry Act 1991 and/or the Petroleum Act 1928, save as otherwise permitted herein;
 - (d) Other material forming a constituent of the trade effluent, whether alone or in combination with other materials, specified hereby as that which is explosive;
 - (e) Any other substance forming a constituent of the trade effluent which is hereby specified as that which is likely to injure the sewers or to interfere with the free flow of their contents or to affect prejudicially the treatment and disposal of their contents;
 - (f) Any other substance forming a constituent of the trade effluent which is hereby specified as that which in its pure state or in combination with other materials in the contents of the sewer(s) ("the sewage") is capable of producing toxic or flammable vapours or causing a nuisance.
- (11) No trade effluent shall be discharged the pH value of which is less than **6.0 or greater than 11.0.**

- (12) No trade effluent shall be discharged the nature or composition of which includes a matter, substance, property or matters, substances or properties which would constitute the trade effluent as Special Category Effluent within the meaning of Section 138 of the Water Industry Act 1991.
- (13) The Occupier shall give to the Undertaker prior written notice of any change in the process of manufacture, materials, or other circumstances howsoever arising capable of altering the nature and/or composition of the trade effluent. No new substances or properties shall be discharged until the Undertaker has agreed thereto, either with or without imposing a limit and thereafter the said substance(s) and/or property(ies) shall be deemed incorporated into the SECOND SCHEDULE.
- (14) An inspection chamber or manhole shall be provided and maintained by the Occupier in a suitable position and/or at the point(s) marked "X" on the plan annexed hereto in connection with each pipe through which the trade effluent is discharged and such inspection chamber or manhole shall be constructed and maintained in accordance with the Undertaker's reasonable requirements as from time to time notified in writing to the occupier so as to enable a person readily at any time to take samples of the trade effluent being discharged.
- (15) A notch gauge, continuous recorder or some other apparatus suitable and adequate to the Undertaker for measuring and automatically recording the volume and rate of trade effluent so discharged shall be provided, such apparatus to be tested and maintained in accordance with the Undertaker's reasonable requirements as from time to time notified in writing to the Occupier.
- (16) Apparatus capable of accurately determining, measuring and recording the nature and/or composition of the trade effluent discharged shall be provided, such apparatus to be tested and maintained in accordance with the Undertaker's reasonable requirements as from time to time notified in writing to the Occupier.

- (17) The Occupier shall keep records of the volume, rate, nature and/or composition of the trade effluent discharged into the sewer(s) at all times available for inspection by any authorised officer of the Undertaker and copies of such records shall be sent to the Undertaker on demand.
- (18) (a) The Occupier shall pay to the Undertaker charges for the reception, conveyance, treatment and disposal of the trade effluent and the costs of sampling, measuring and/or analysis of the same under the Undertaker's trade effluent's functions, which charges shall be determined as set out below, and all sums payable under this condition shall be payable upon demand;
- (b) The charges under (a) above shall be calculated in accordance with Undertaker's Scheme of Charges as from time to time amended;
- (c) For the avoidance of doubt, the charge shall be payable by any person who is or was the Occupier of the said trade premises during the period of discharge of the trade effluent or at the time payment is due.
- (19) If the notch gauge, meter, recorder or other apparatus ceases to record or is suspected of not recording and/or measuring accurately, the quantity of trade effluent discharged into the sewer(s) during the period from the date and/or time at which the records were last accepted by the Undertaker as being correct up to the date when the notch gauge, meter, recorder or other apparatus again registers accurately shall for the purpose of any payment to be made under these conditions be based on the average daily volume of trade effluent discharged during the preceding period over which the records were last accepted by the Undertaker as being accurate or during the month immediately after the notch, gauge, meter, recorder or other apparatus or means of measurement and recording has been accurate whichever is the higher.

YOUR RIGHT OF APPEAL

Any person aggrieved by:-

The refusal of a Sewage Undertaker to give consent for which application has been made to the Undertaker under Section 119 of the Water Industry Act 1991;

OR

Any condition attached by a Sewage Undertaker to such consent;

may appeal to the Director General of Water Services at City Centre Tower, 7 Hill Street, Birmingham B5 4UA.

On an appeal in respect of a refusal to give consent, the Director may give the necessary consent either unconditionally or subject to such conditions as he thinks fit to impose.

On an appeal in respect of a condition, the Director may take into review all the conditions whether appealed against or not and may substitute for them any other set of conditions (whether more or less favourable to the Appellant) or annul any of the conditions and may include provision as to the charges to be made in pursuance of any condition attached to a Consent for any period before the determination of the appeal.


On any appeal the Director may give direction that the trade effluent shall not be discharged until a specified date.

FAILURE TO COMPLY WITH CONDITIONS

If in the case of any trade premises a condition of the Consent or this Direction is contravened, the occupier of the premises will be guilty of an offence and liable on conviction by a Magistrates' Court to a fine not exceeding the statutory maximum or on conviction by the Crown Court to an unlimited fine.

DATED: 4th March 2016

Signed: RICHARD M INGLES

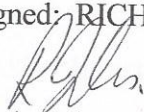

Designation: PROCESS SCIENTIST

Address: DWR CYMRU-WELSH WATER

NELSON OFFICES

PENTWYN ROAD

NELSON

TREHARRIS

CF46 6LY

FIRST SCHEDULE

The nature and composition of the trade effluent is:

Wastewater resulting from the washdown of vehicles, small plant and flushing of the vehicle washdown area and which may contain traces of the following:

Suspended Solids

Ammonia

Free or Emulsified Fats, Oils and Greases (as Mineral Oil)

Anionic Detergents

Sulphide

Phosphate

SECOND SCHEDULE

1. Total Suspended Solids of the trade effluent shall not exceed **400 milligrams per litre.**
2. Total Biochemical Oxygen Demand shall not exceed **300 milligrams per litre.**
3. Total Chemical Oxygen Demand shall not exceed **1000 milligrams per litre.**
4. Ammonia (as N) shall not exceed **35 milligrams per litre.**
5. Free or emulsified Oils and Grease (as mineral oil) shall not exceed **100 milligrams per litre.**
6. Anionic Detergents shall not exceed **100 milligrams per litre.**
7. Total Sulphide shall not exceed **1.0 milligram per litre.**
8. Total Phosphate shall not exceed **5.0 milligrams per litre.**

THIRD SCHEDULE

Not applicable



Dŵr Cymru
Welsh Water

Enviroparks Hirwaun

21/03/2016

Scale: 1:3762

DŴR CYMRU - WELSH WATER CONSENT PLAN


- LEGEND
- Classen Water
- Sludge Vat
- Air Val. Signal F
- Tank
- Pressure Reducing Valve
- Manhole
- Manhole
- PH
- Cup
- Grading Main
- NOB COMPANY
- Sewerage External
- Man
- Sanitary Waste
- Combined
- Rising Main
- Private
- Treatment Works
- Pumping Station
- Special Purpose
- Unknown End
- Change, Combined Overflow
- Outfall, F-OUL
- Lamp Hole, Foot
- Private Sewer Transfer
- Lateral Drain
- Inspection Chamber

Whilst every reasonable effort has been taken to correctly record the pipe material or DCWW assets, there is a possibility that in some cases pipe material (other than Asbestos Cement or Pitch Fibre) may be found to be present. It is therefore advisable that the possible presence of AC or PF pipes be anticipated and considered as part of any risk assessment prior to excavation

Reproduced from the Ordnance Survey's maps with the permission of the Controller of Her Majesty's Stationary Office. Crown Copyright. Licence No: WU298565.


EXACT LOCATION OF ALL APPARATUS TO BE DETERMINED ON SITE

The Company gives this information as to the position of its underground apparatus by way of record only. It is based on the best information available and no responsibility is accepted for the accuracy of the information. The Company is not responsible for any damage to property or persons caused by any excavation or other works made in the vicinity of the apparatus. 

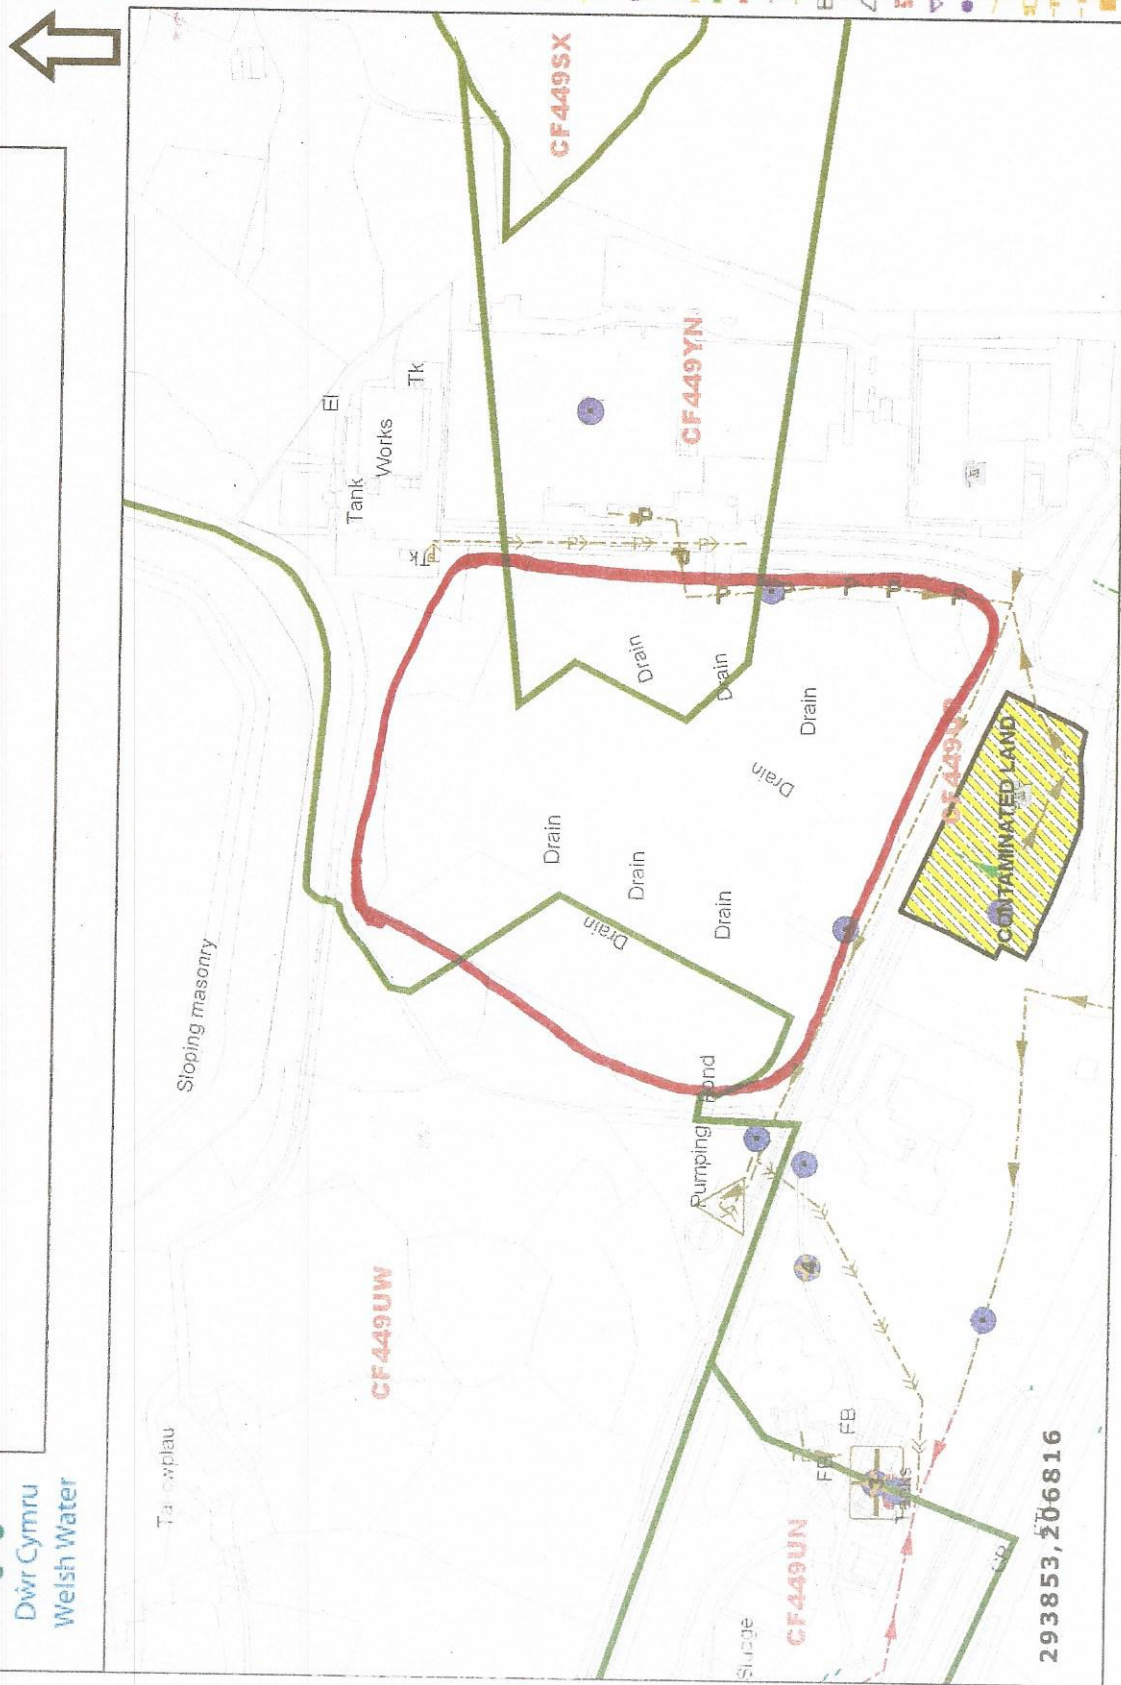

DŴR CYMRU - WELSH WATER CONSENT PLAN B

DŴR CYMRU - WELSH WATER
SAMPLING POINT (X)

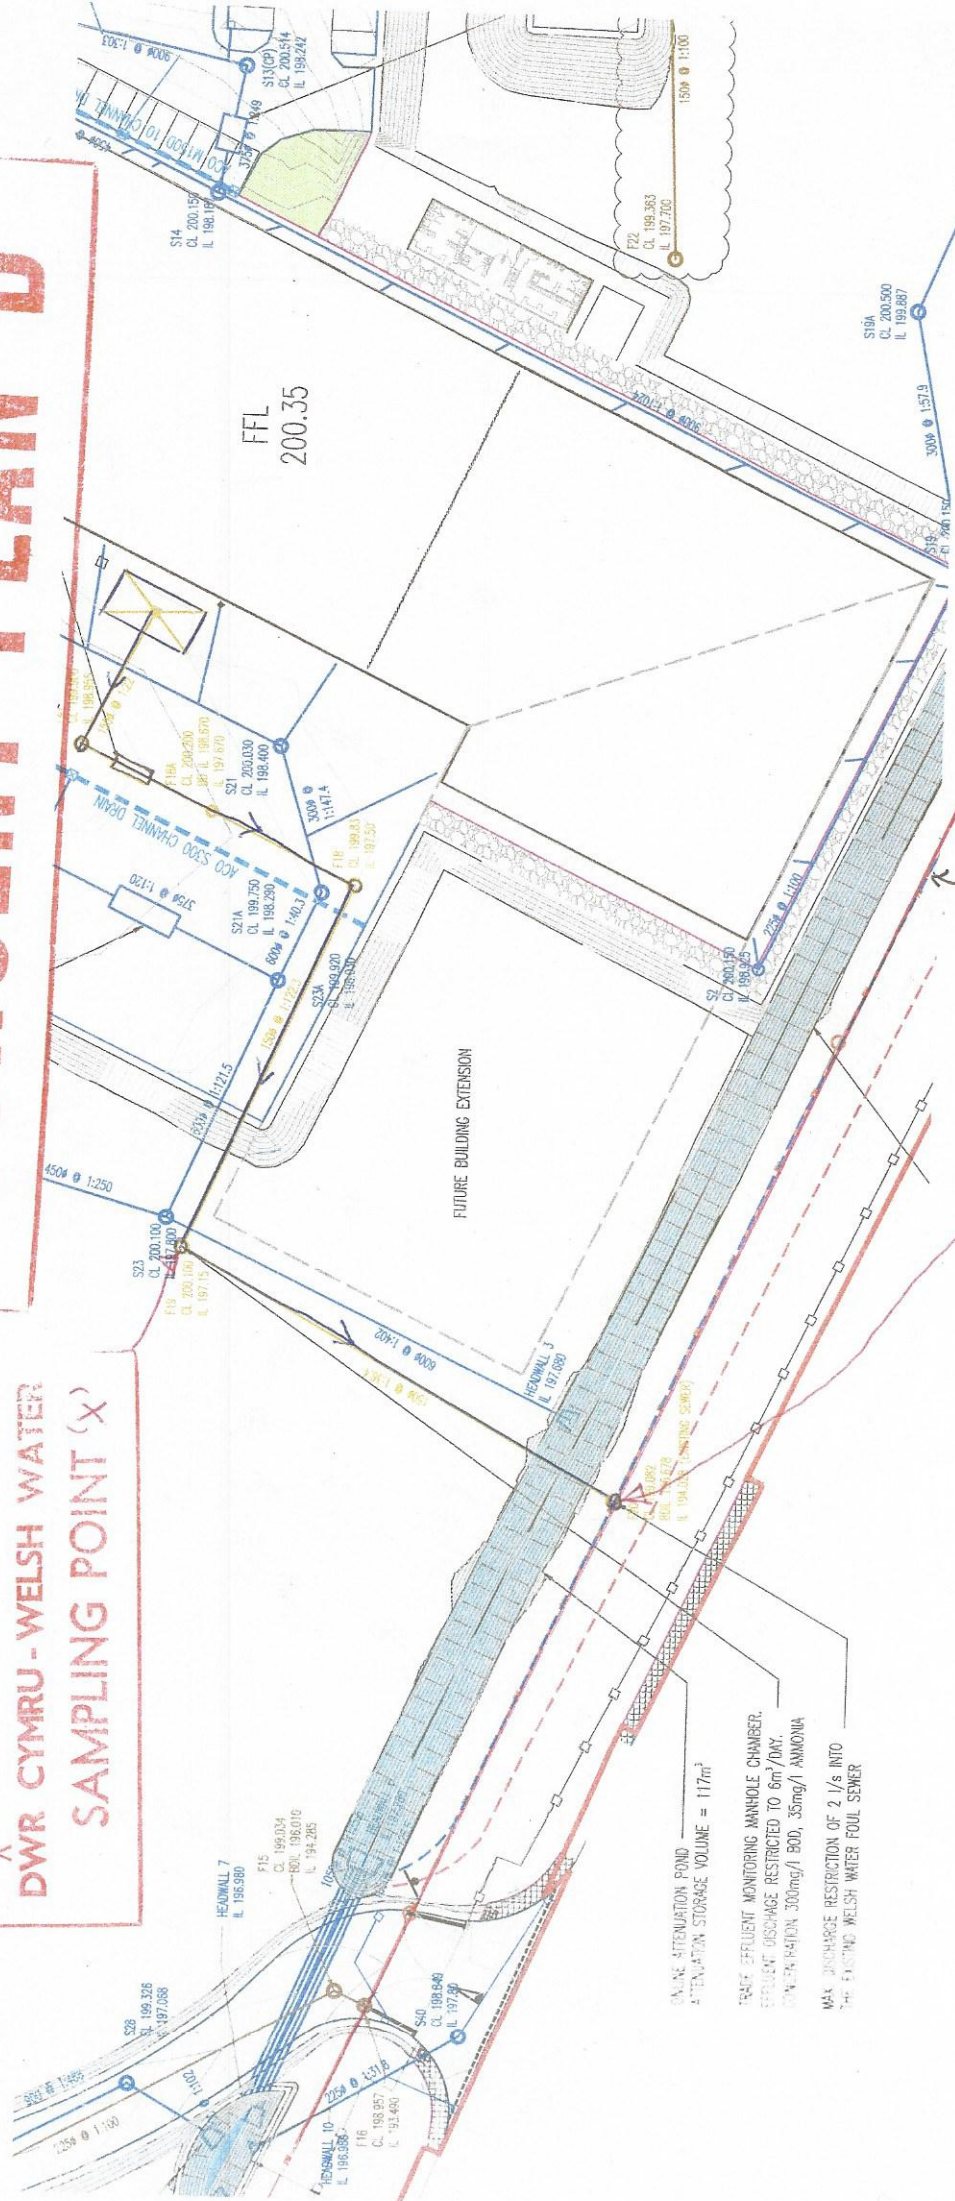

DŴR CYMRU - WELSH WATER
CONSENT POINT (Y)