



ALL DIMENSIONS TO BE CHECKED ON SITE.
DO NOT SCALE THIS DRAWING.
ALL DISCREPANCIES TO BE REPORTED IMMEDIATELY.
© COPYRIGHT

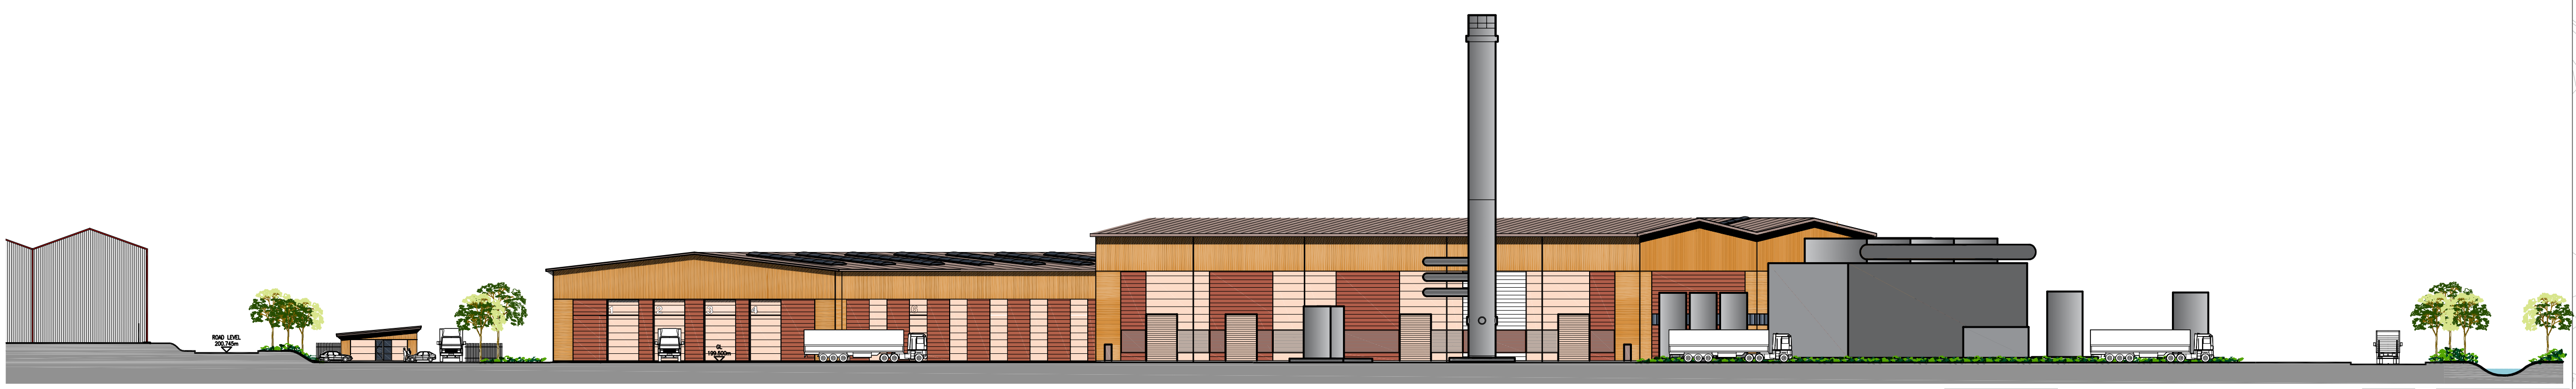

SECTION A-A




SECTION B-B

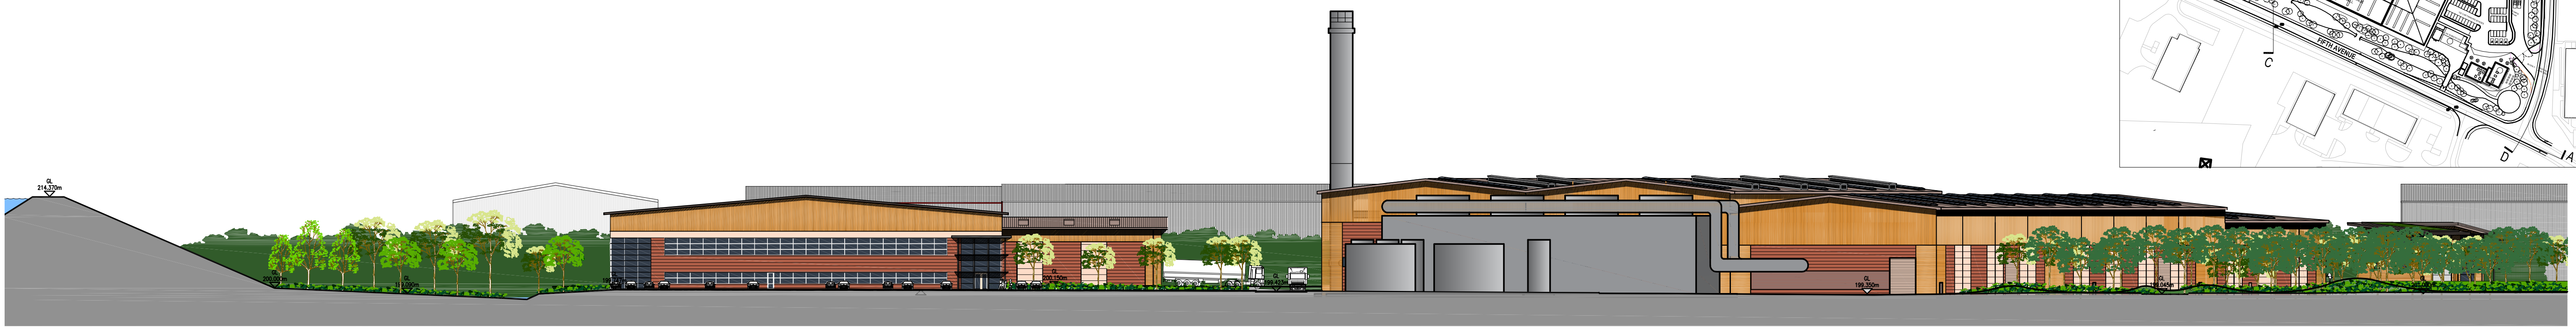

SECTION C-C



SECTION D-D

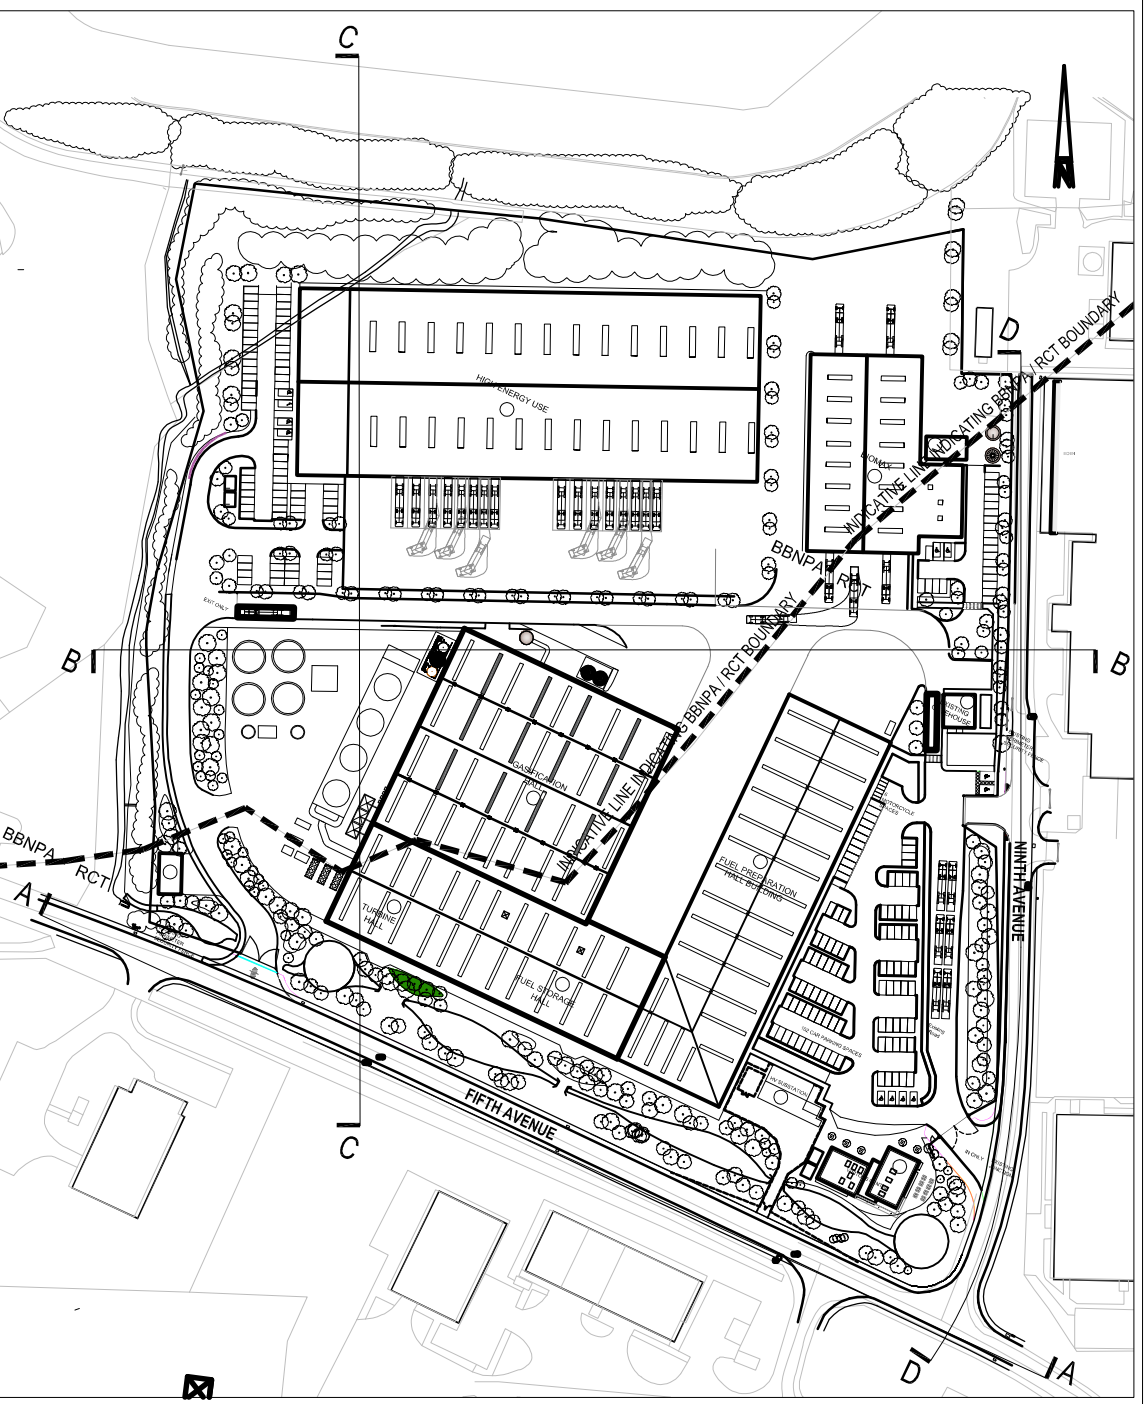

No.	Revision Description	Date	By
-----	----------------------	------	----



PROJECT
Enviroparks - Hirwaun Ind. Est
Gasification Hall

TITLE
Proposed Site Sections

Drawn : DJS Date : 27/02/17 Checked : MT
Scale : 1:500 Original sheet size : A1

DRAWING STATUS
☒ Planning ☐ Construction
☐ Tender ☐ Record
☐ Design Development

Project No Revision
ENV_EPT_GEN_DR_A_6019 P0