


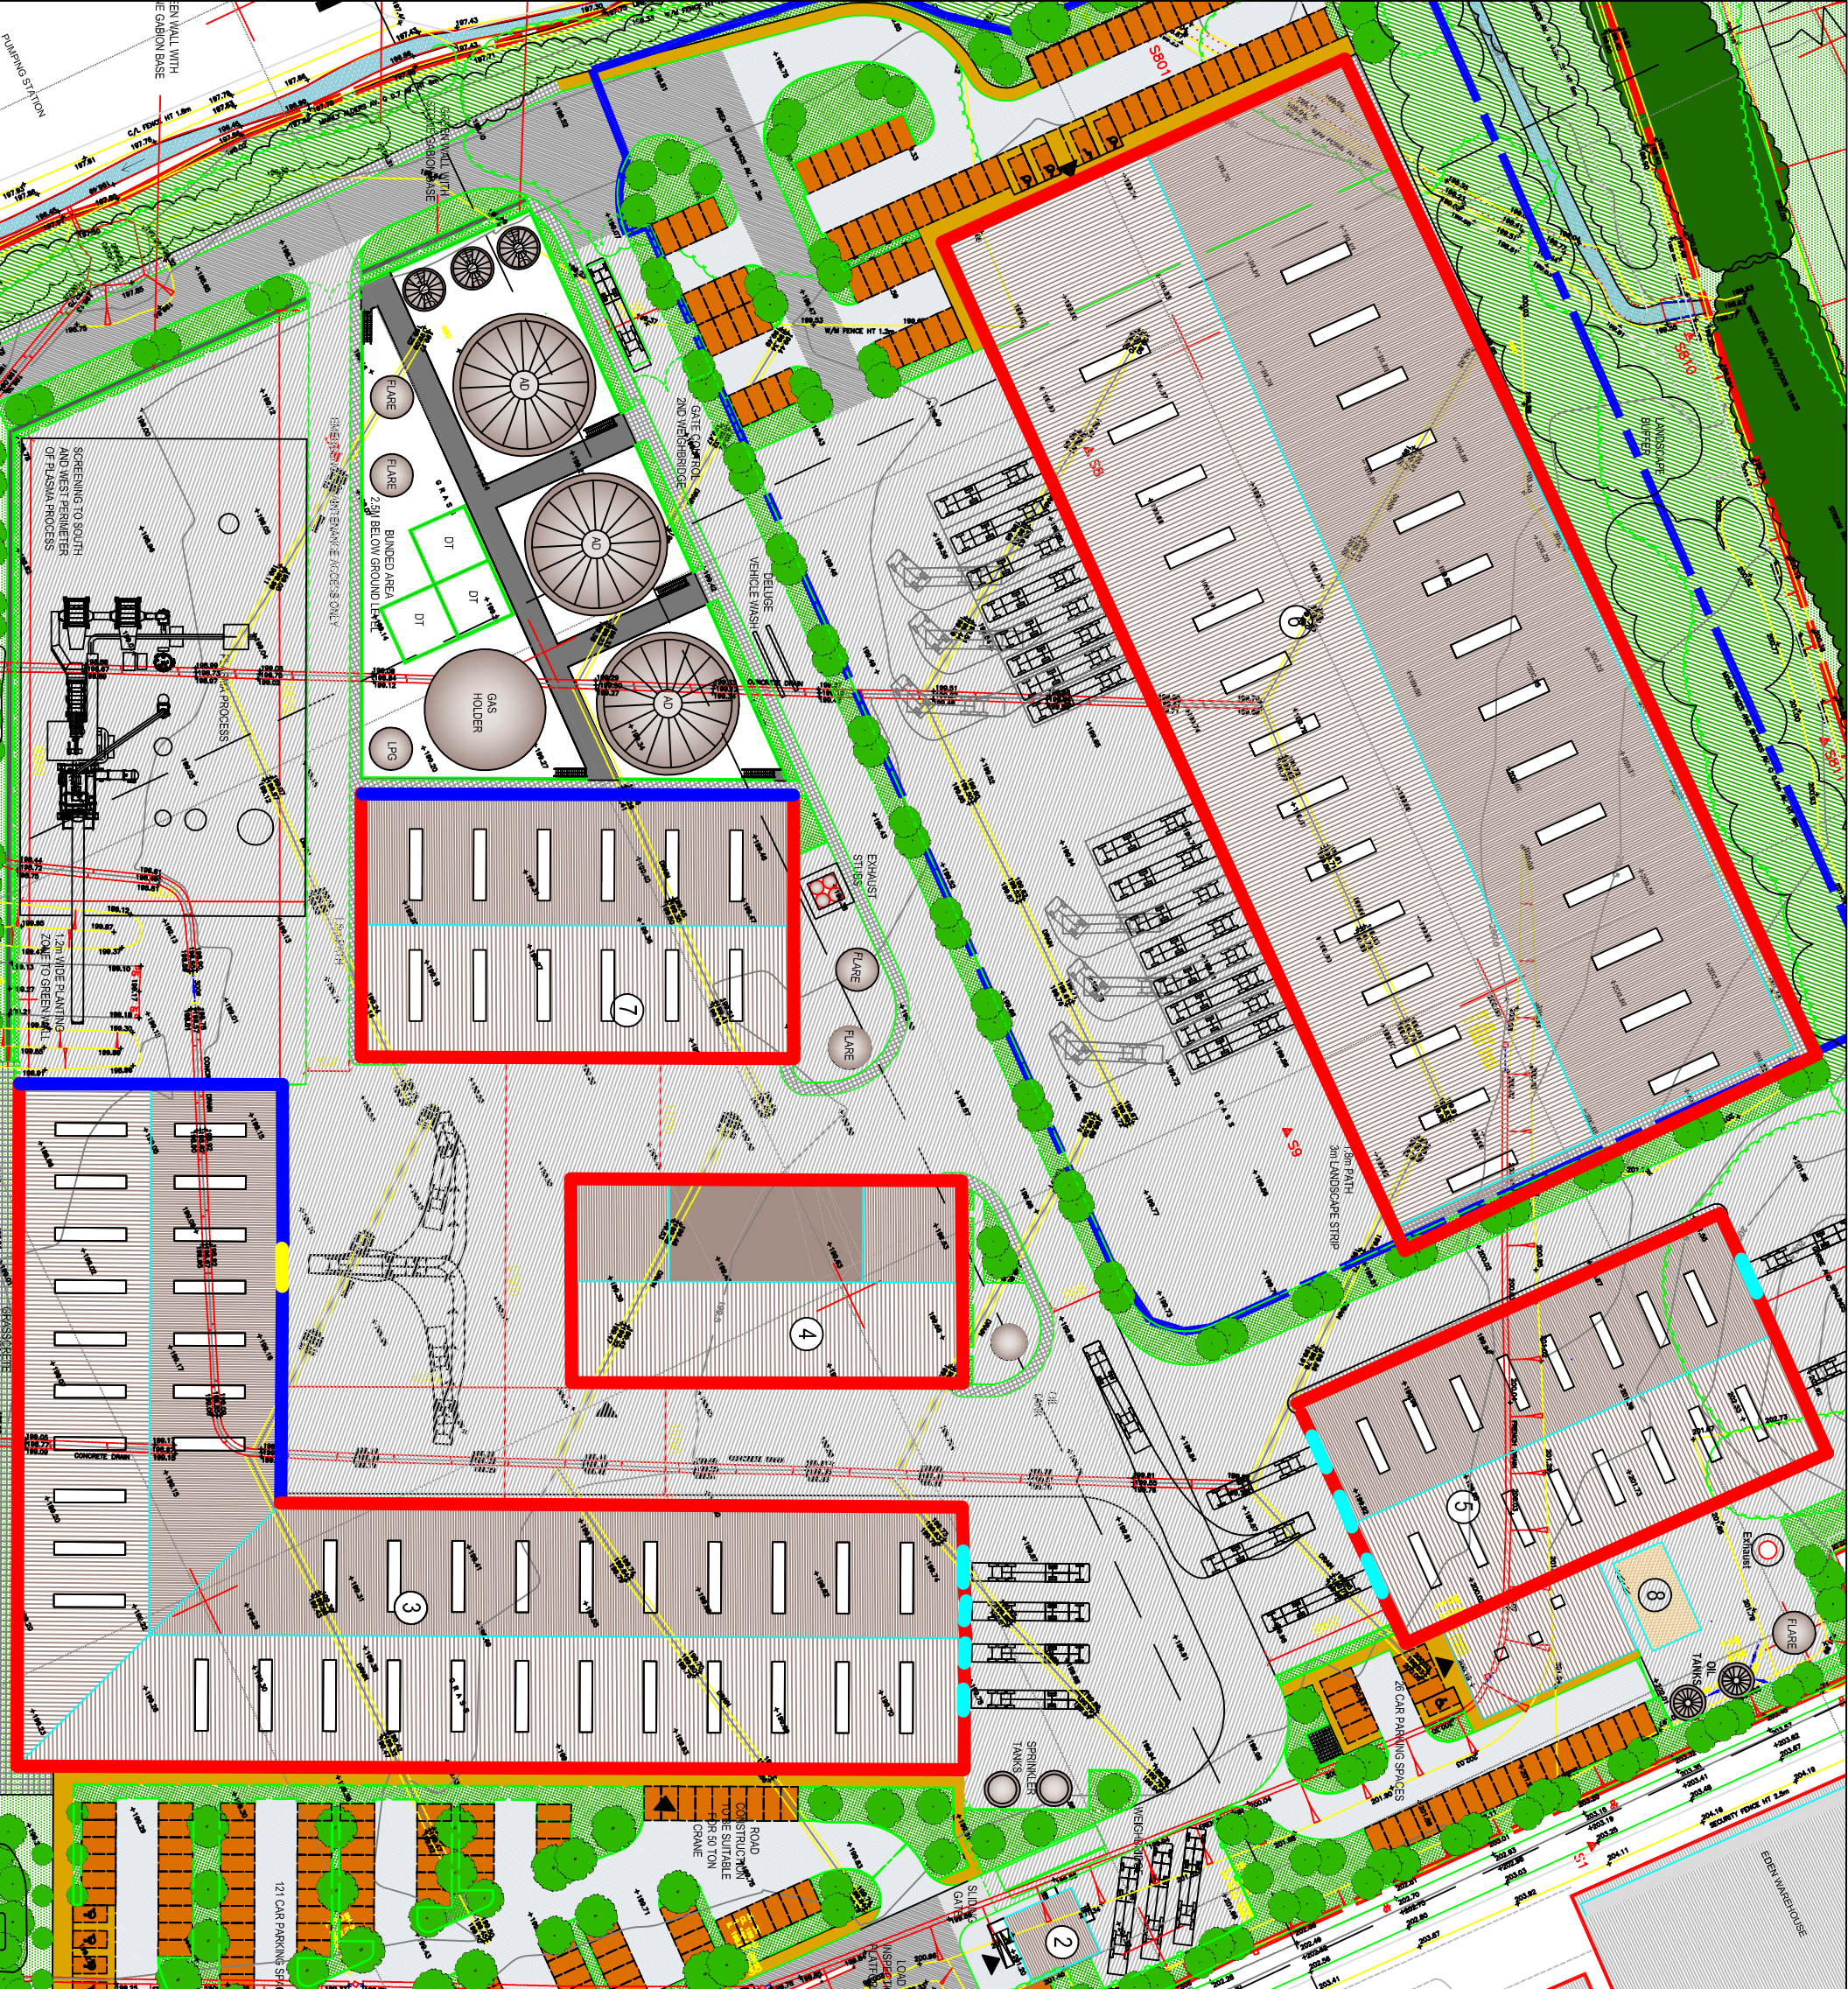

Key

Cladding Specifications

- Normal Cladding (Rw = 25dB(A))
- Enhanced Cladding (Rw = 42dB(A))

RCD Specifications

- Door (Rw = 17dB(A))
- Door (Rw = 12dB(A))

Notes

All roof sections assumed to have an Rw of 25dB(A)



52 Princess Street Manchester M1 6JX
T 0161 2379858 F 0161 2373315 E rpsm@rpsgroup.com W www.rpsgroup.com

Client: Environmental Visage

Project: Hirwaun, South Wales

Title: Cladding Specification, Baseline assumptions

Date: 10/2008 **Scale:** NTS **Paper Size:** A4

Drawn: PT **Checked:** MH **Job Ref:** DLE1406

Figure No: 10.2 **Rev:** 01

www.rpsgroup.com