## enviroparks

## FIGURE 4.1

Approved 2010 site layout plan






Figured dimensions only are to be used. All dimensions to be checked onsite. Differences between drawings and between drawings and specification or bills of quantites to be reported to the PRC Group.

The copyright of the drawings and designs contained therein remains vested in the PRC Group

evisions:	Ву:	Date:
AD TANK REMOVED, BUNDING AND POWER HOUSE REPOSITIONED	ME	JUNE 08
•		SEPT 08
PLASMA ADDED, BUILDING WIDTHS AMENDED.	ME	SEPT 08
ROAD REALIGNED AND STACKS AMENDED	ME	OCT 08
CYCLE PARKING ADJUSTED	ME	OCT 08
PEDESTRIAN CROSSING ADDED, COACH BAY EXTENDED, VISIBILITY SPLAYS ADDED	ME	NOV 08
SECURITY FENCING HIGHLIGHTED, SIGNAGE ADDED	ME	MAY 09
AREAS AMENDED FOR FPA BIOMAX AND PYROLISIS BUILDINGS. AMENDMENT REFLECTS THE AREAS SHOWN ON THE ACCOMPANYING APPLICATION DRAWINGS FOR EACH BUILDING.	ME	NOV 09
	AD TANK REMOVED, BUNDING AND POWER HOUSE REPOSITIONED  BUILDING ADDED, BIOMAX & ENGINE HOUSE EXTENDED, BUNDED AREA REDUCED, BUILDING POSITIONS ADJUSTED.  PLASMA ADDED, BUILDING WIDTHS AMENDED.  ROAD REALIGNED AND STACKS AMENDED  CYCLE PARKING ADJUSTED  PEDESTRIAN CROSSING ADDED, COACH BAY EXTENDED, VISIBILITY SPLAYS ADDED  SECURITY FENCING HIGHLIGHTED, SIGNAGE ADDED  AREAS AMENDED FOR FPA BIOMAX AND PYROLISIS BUILDINGS. AMENDMENT REFLECTS THE AREAS SHOWN ON THE ACCOMPANYING APPLICATION DRAWINGS	AD TANK REMOVED, BUNDING AND POWER HOUSE REPOSITIONED  BUILDING ADDED, BIOMAX & ENGINE ME HOUSE EXTENDED, BUNDED AREA REDUCED, BUILDING POSITIONS ADJUSTED.  PLASMA ADDED, BUILDING WIDTHS AMENDED. ME ROAD REALIGNED AND STACKS AMENDED ME  CYCLE PARKING ADJUSTED ME  PEDESTRIAN CROSSING ADDED, COACH BAY ME EXTENDED, VISIBILITY SPLAYS ADDED  SECURITY FENCING HIGHLIGHTED, ME SIGNAGE ADDED  AREAS AMENDED FOR FPA BIOMAX ME AND PYROLISIS BUILDINGS. AMENDMENT REFLECTS THE AREAS SHOWN ON THE ACCOMPANYING APPLICATION DRAWINGS

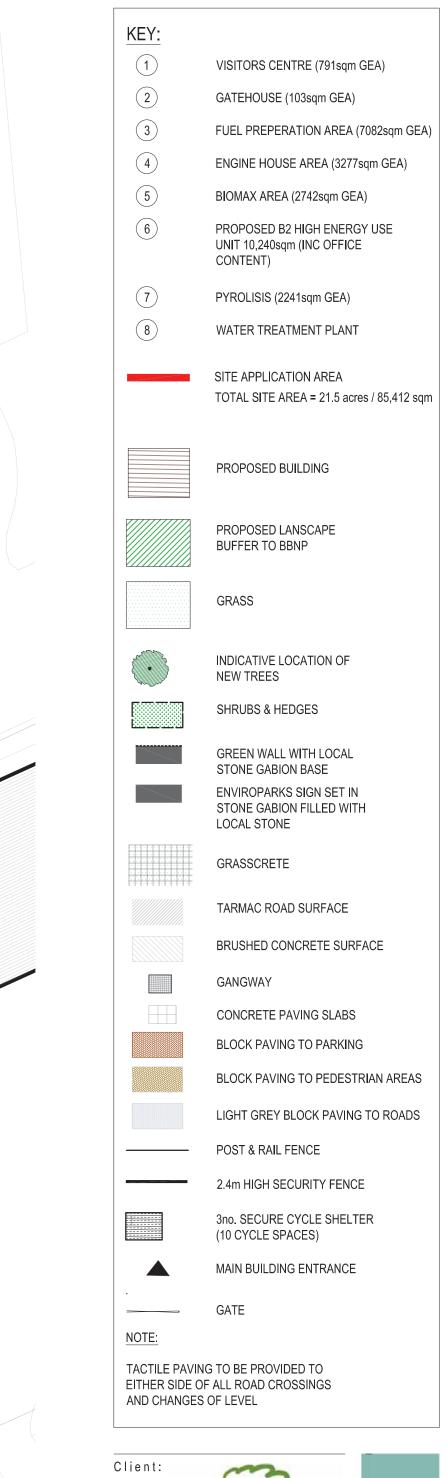

01908 305246 Fax: 01908 305249

Urban Design

mlltonkeynes@prc-group.com www.prc-group.com