




ALL DIMENSIONS TO BE CHECKED ON SITE.  
DO NOT SCALE THIS DRAWING.  
ALL DISCREPANCIES TO BE REPORTED IMMEDIATELY.  
© COPYRIGHT

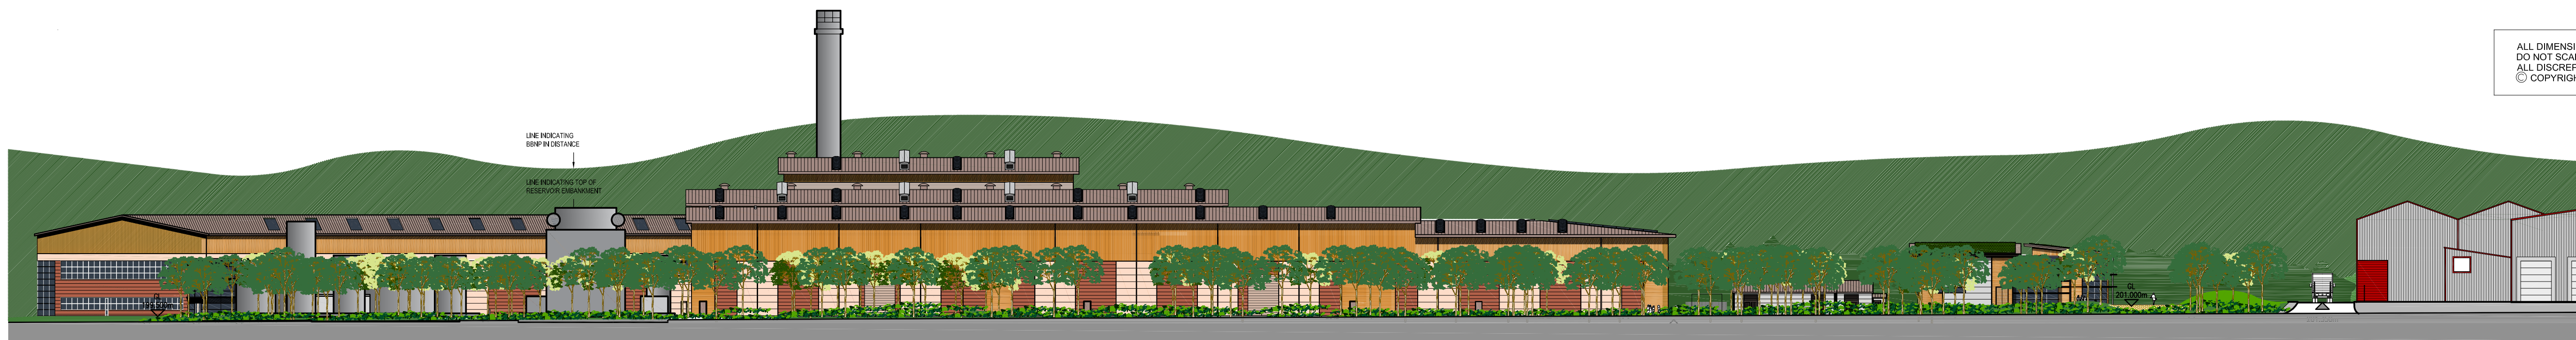


SECTION A-A

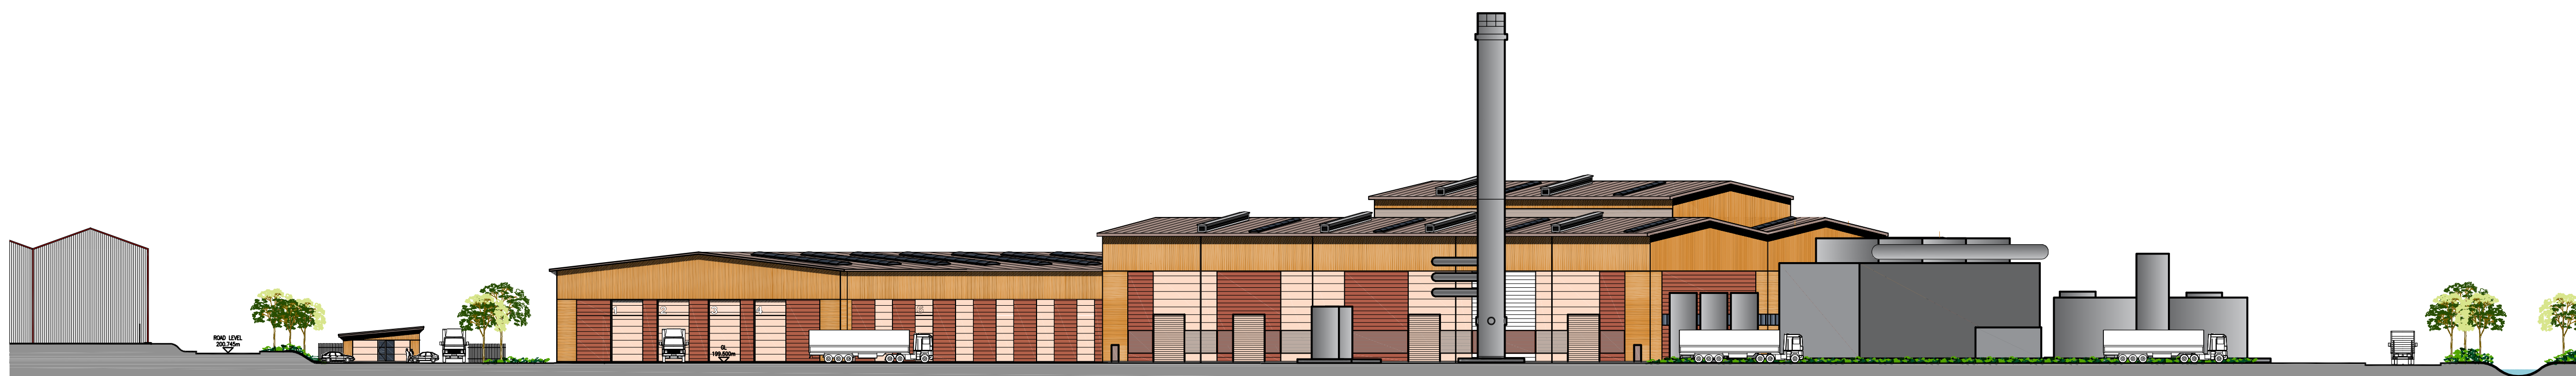

SECTION B-B

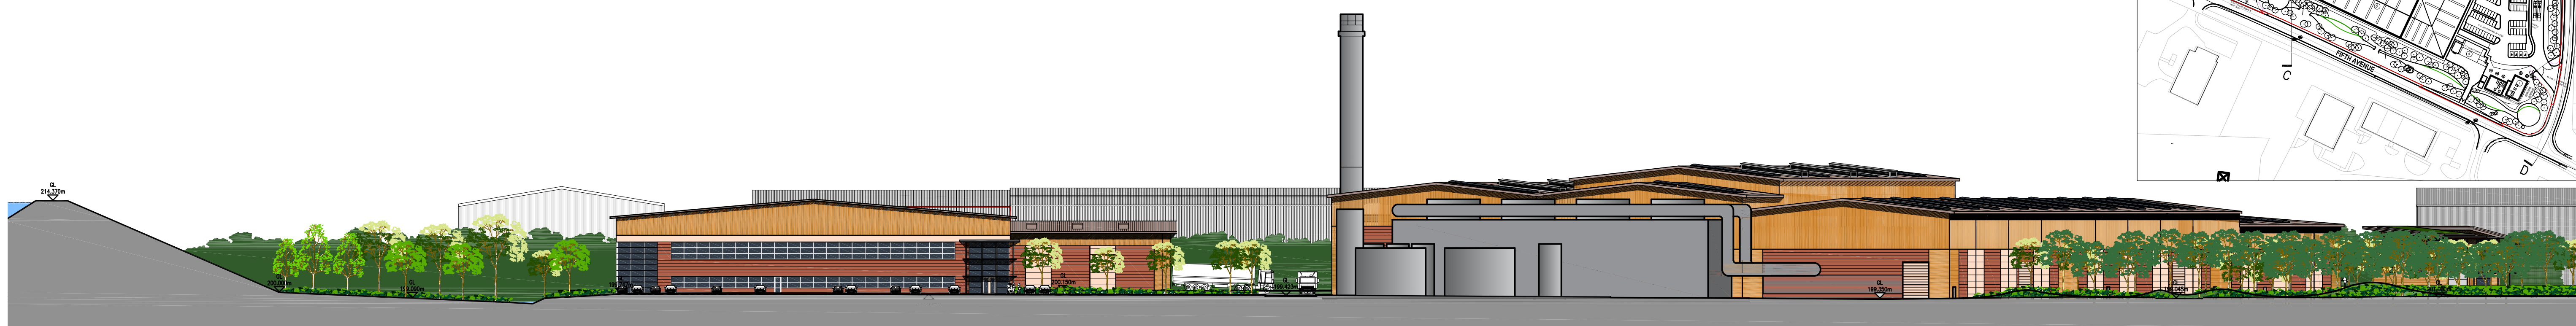

SECTION C-C

 

SECTION D-D

No.	Revision Description	Date	By
-----	----------------------	------	----



PROJECT  
Enviroparks - Hirwaun Ind. Est  
Gasification Hall

TITLE	Proposed Site Sections
-------	------------------------

Drawn : DJS Date : 27/02/17 Checked : MT  
Scale : 1:500 Original sheet size : A1

**DRAWING STATUS**

☒ Planning ☐ Construction

☐ Tender ☐ Record

☐ Design Development

Project No	Revision
ENV EPT GEN DR A 6019	P1