


ALL DIMENSIONS TO BE CHECKED ON SITE.
DO NOT SCALE THIS DRAWING.
ALL DISCREPANCIES TO BE REPORTED IMMEDIATELY.
© COPYRIGHT

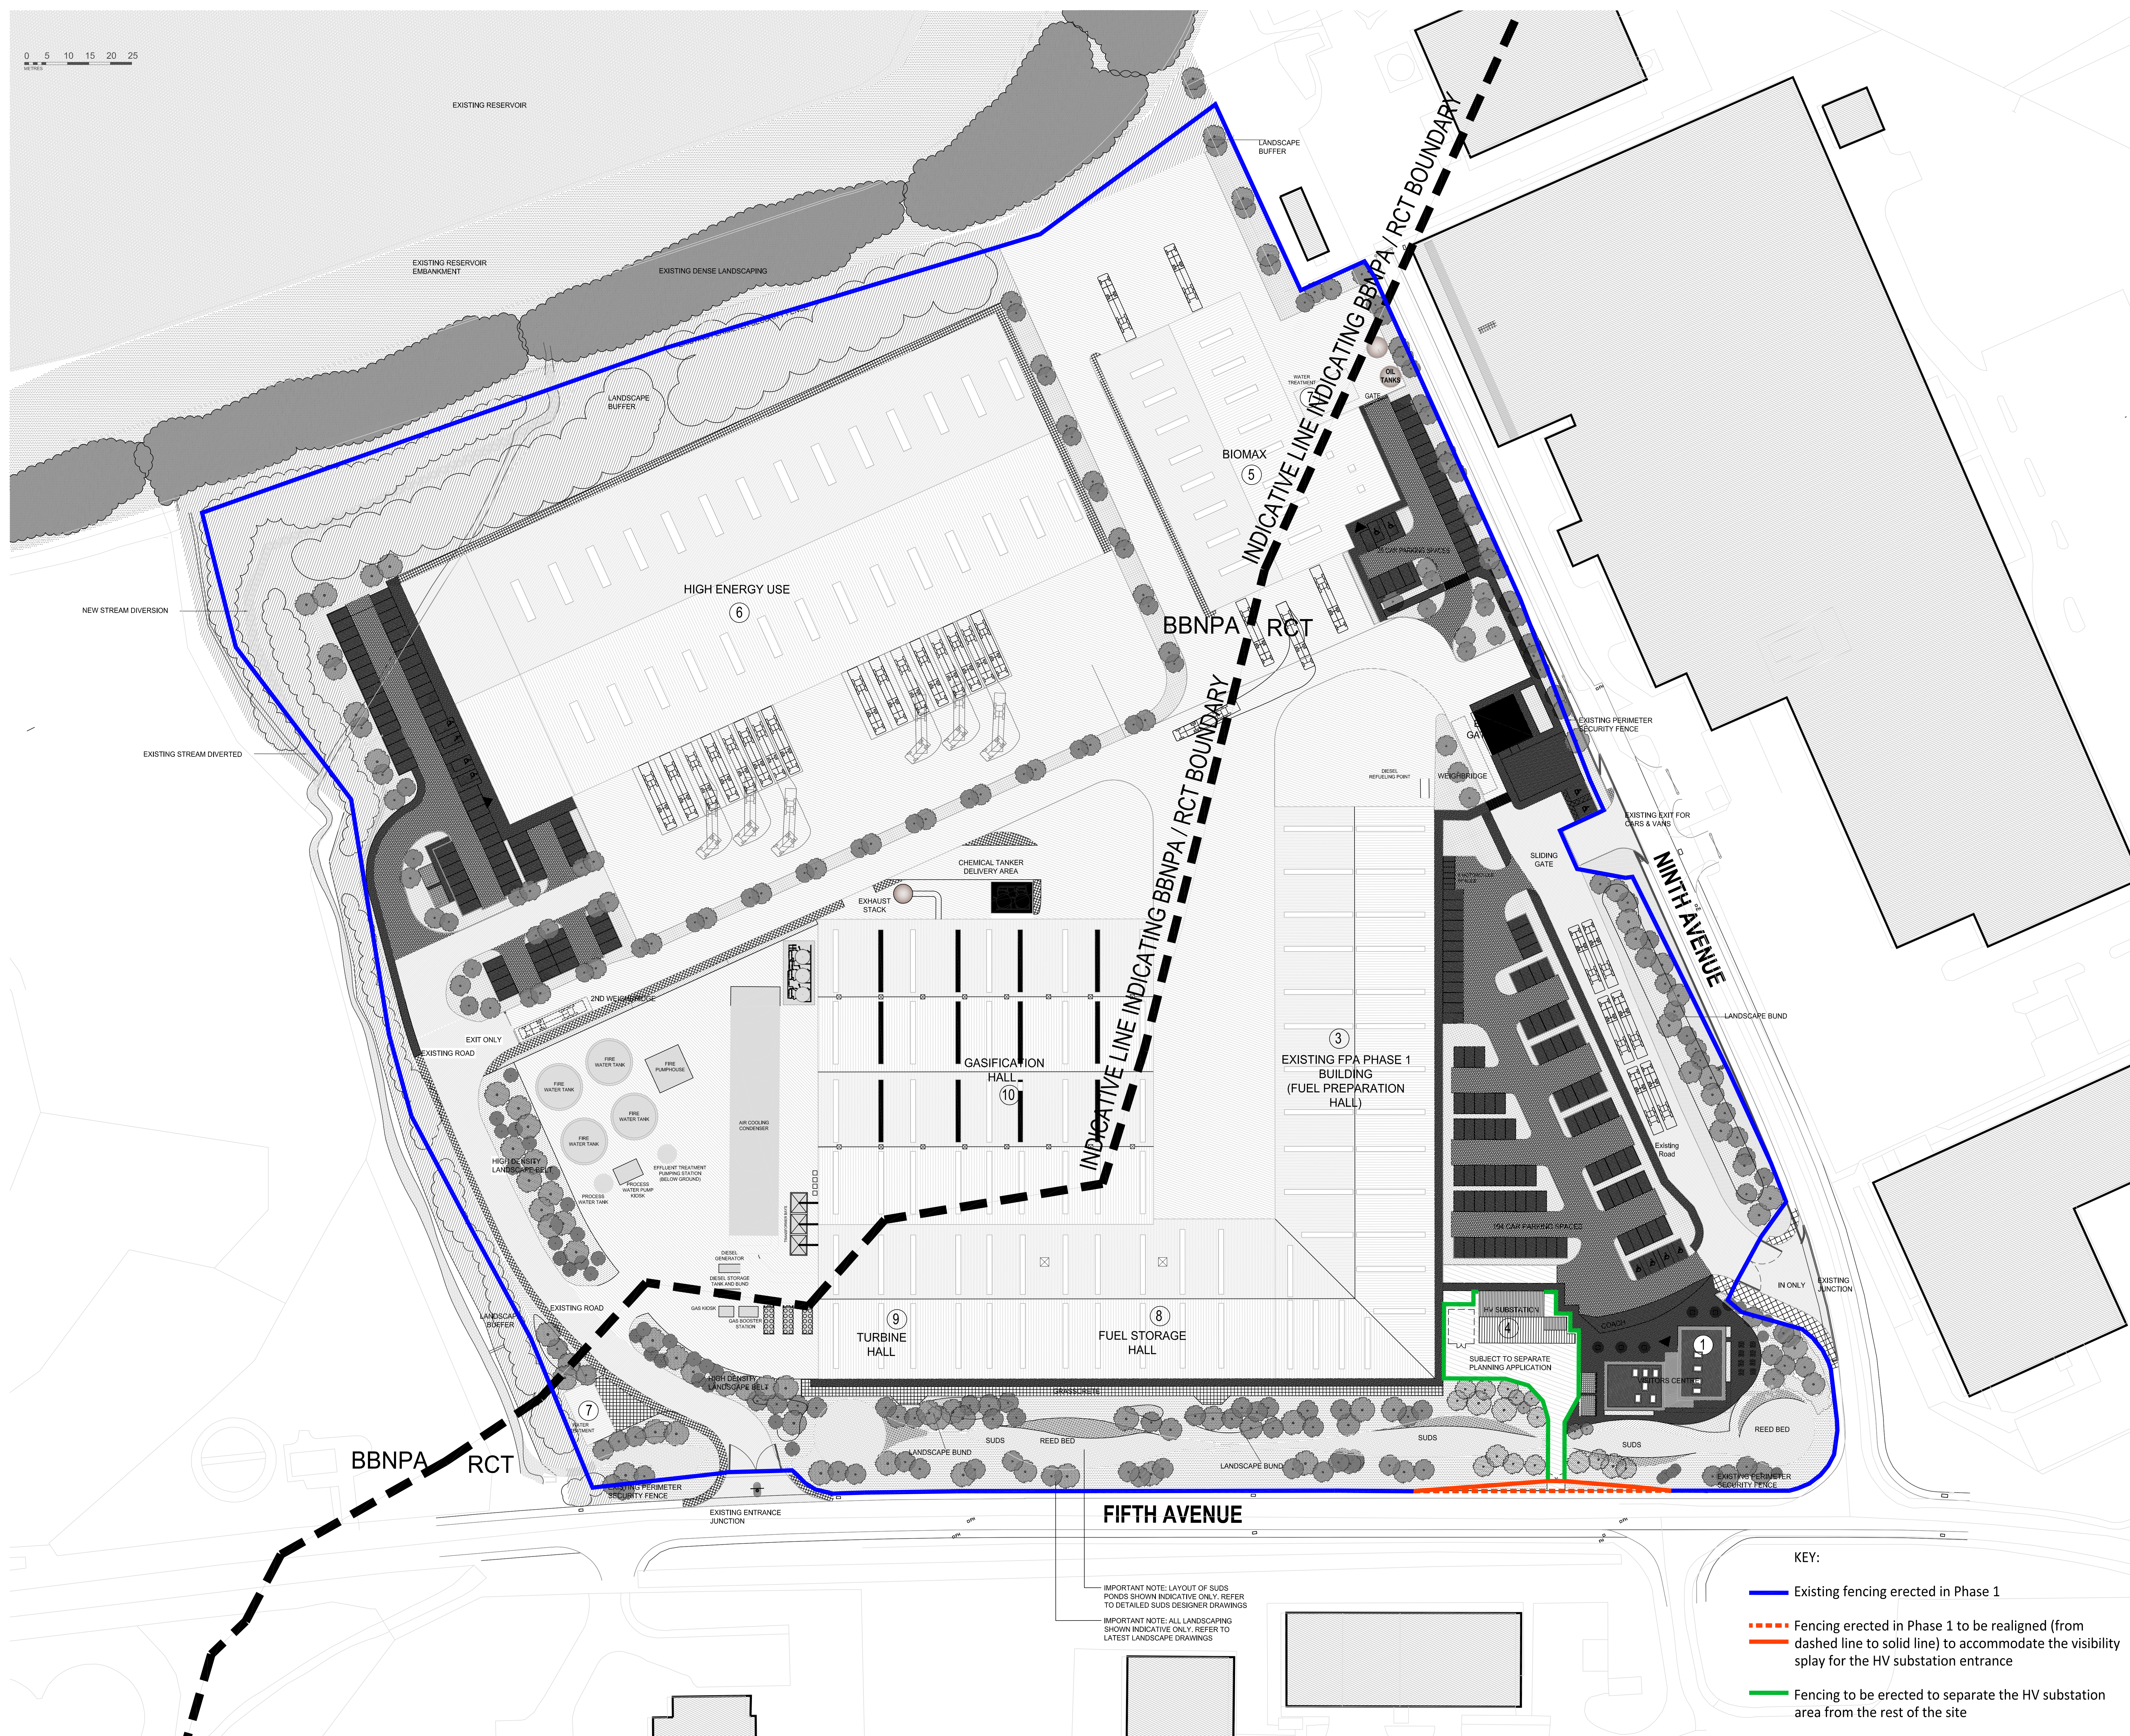

No.	Revision Description	Date	By
-----	----------------------	------	----



PROJECT	Enviroparks - Hirwaun Ind. Est Gasification Hall
---------	---

TITLE	Fencing Drawing
-------	-----------------

Drawn : MT Date : 11/05/17 Checked : MT
Scale : Original sheet size :
1:500 A0

DRAWING STATUS

☒ Planning

☐ Tender

☐ Design Development Pre-Construction

☐ Construction

☐ Record

Drawing No.	Revision
-------------	----------

ENV EPT GEN DR A 6032 P