


COPYRIGHT
 THIS DRAWING IS THE SOLE PROPERTY OF KILMARTIN PLOWMAN & PARTNERS LTD AND IS NOT TO BE REPRODUCED OR TRANSMITTED IN ANY FORM OR BY ANY MEANS, ELECTRONIC OR MECHANICAL, INCLUDING PHOTOCOPYING, RECORDING, OR BY ANY INFORMATION STORAGE AND RETRIEVAL SYSTEM, WITHOUT THE WRITTEN PERMISSION OF KILMARTIN PLOWMAN & PARTNERS LTD.
 WORKS AND MATERIALS MUST COMPLY WITH THE CURRENT BUILDING REGULATIONS AND CODES OF PRACTICE AND OF ANY LOCAL AUTHORITY, BUILDING SPECIFICATIONS AND OTHER SUBSTRUCTURE INFORMATION.

KPP
 ARCHITECTS
 KILMARTIN PLOWMAN
 & PARTNERS LIMITED

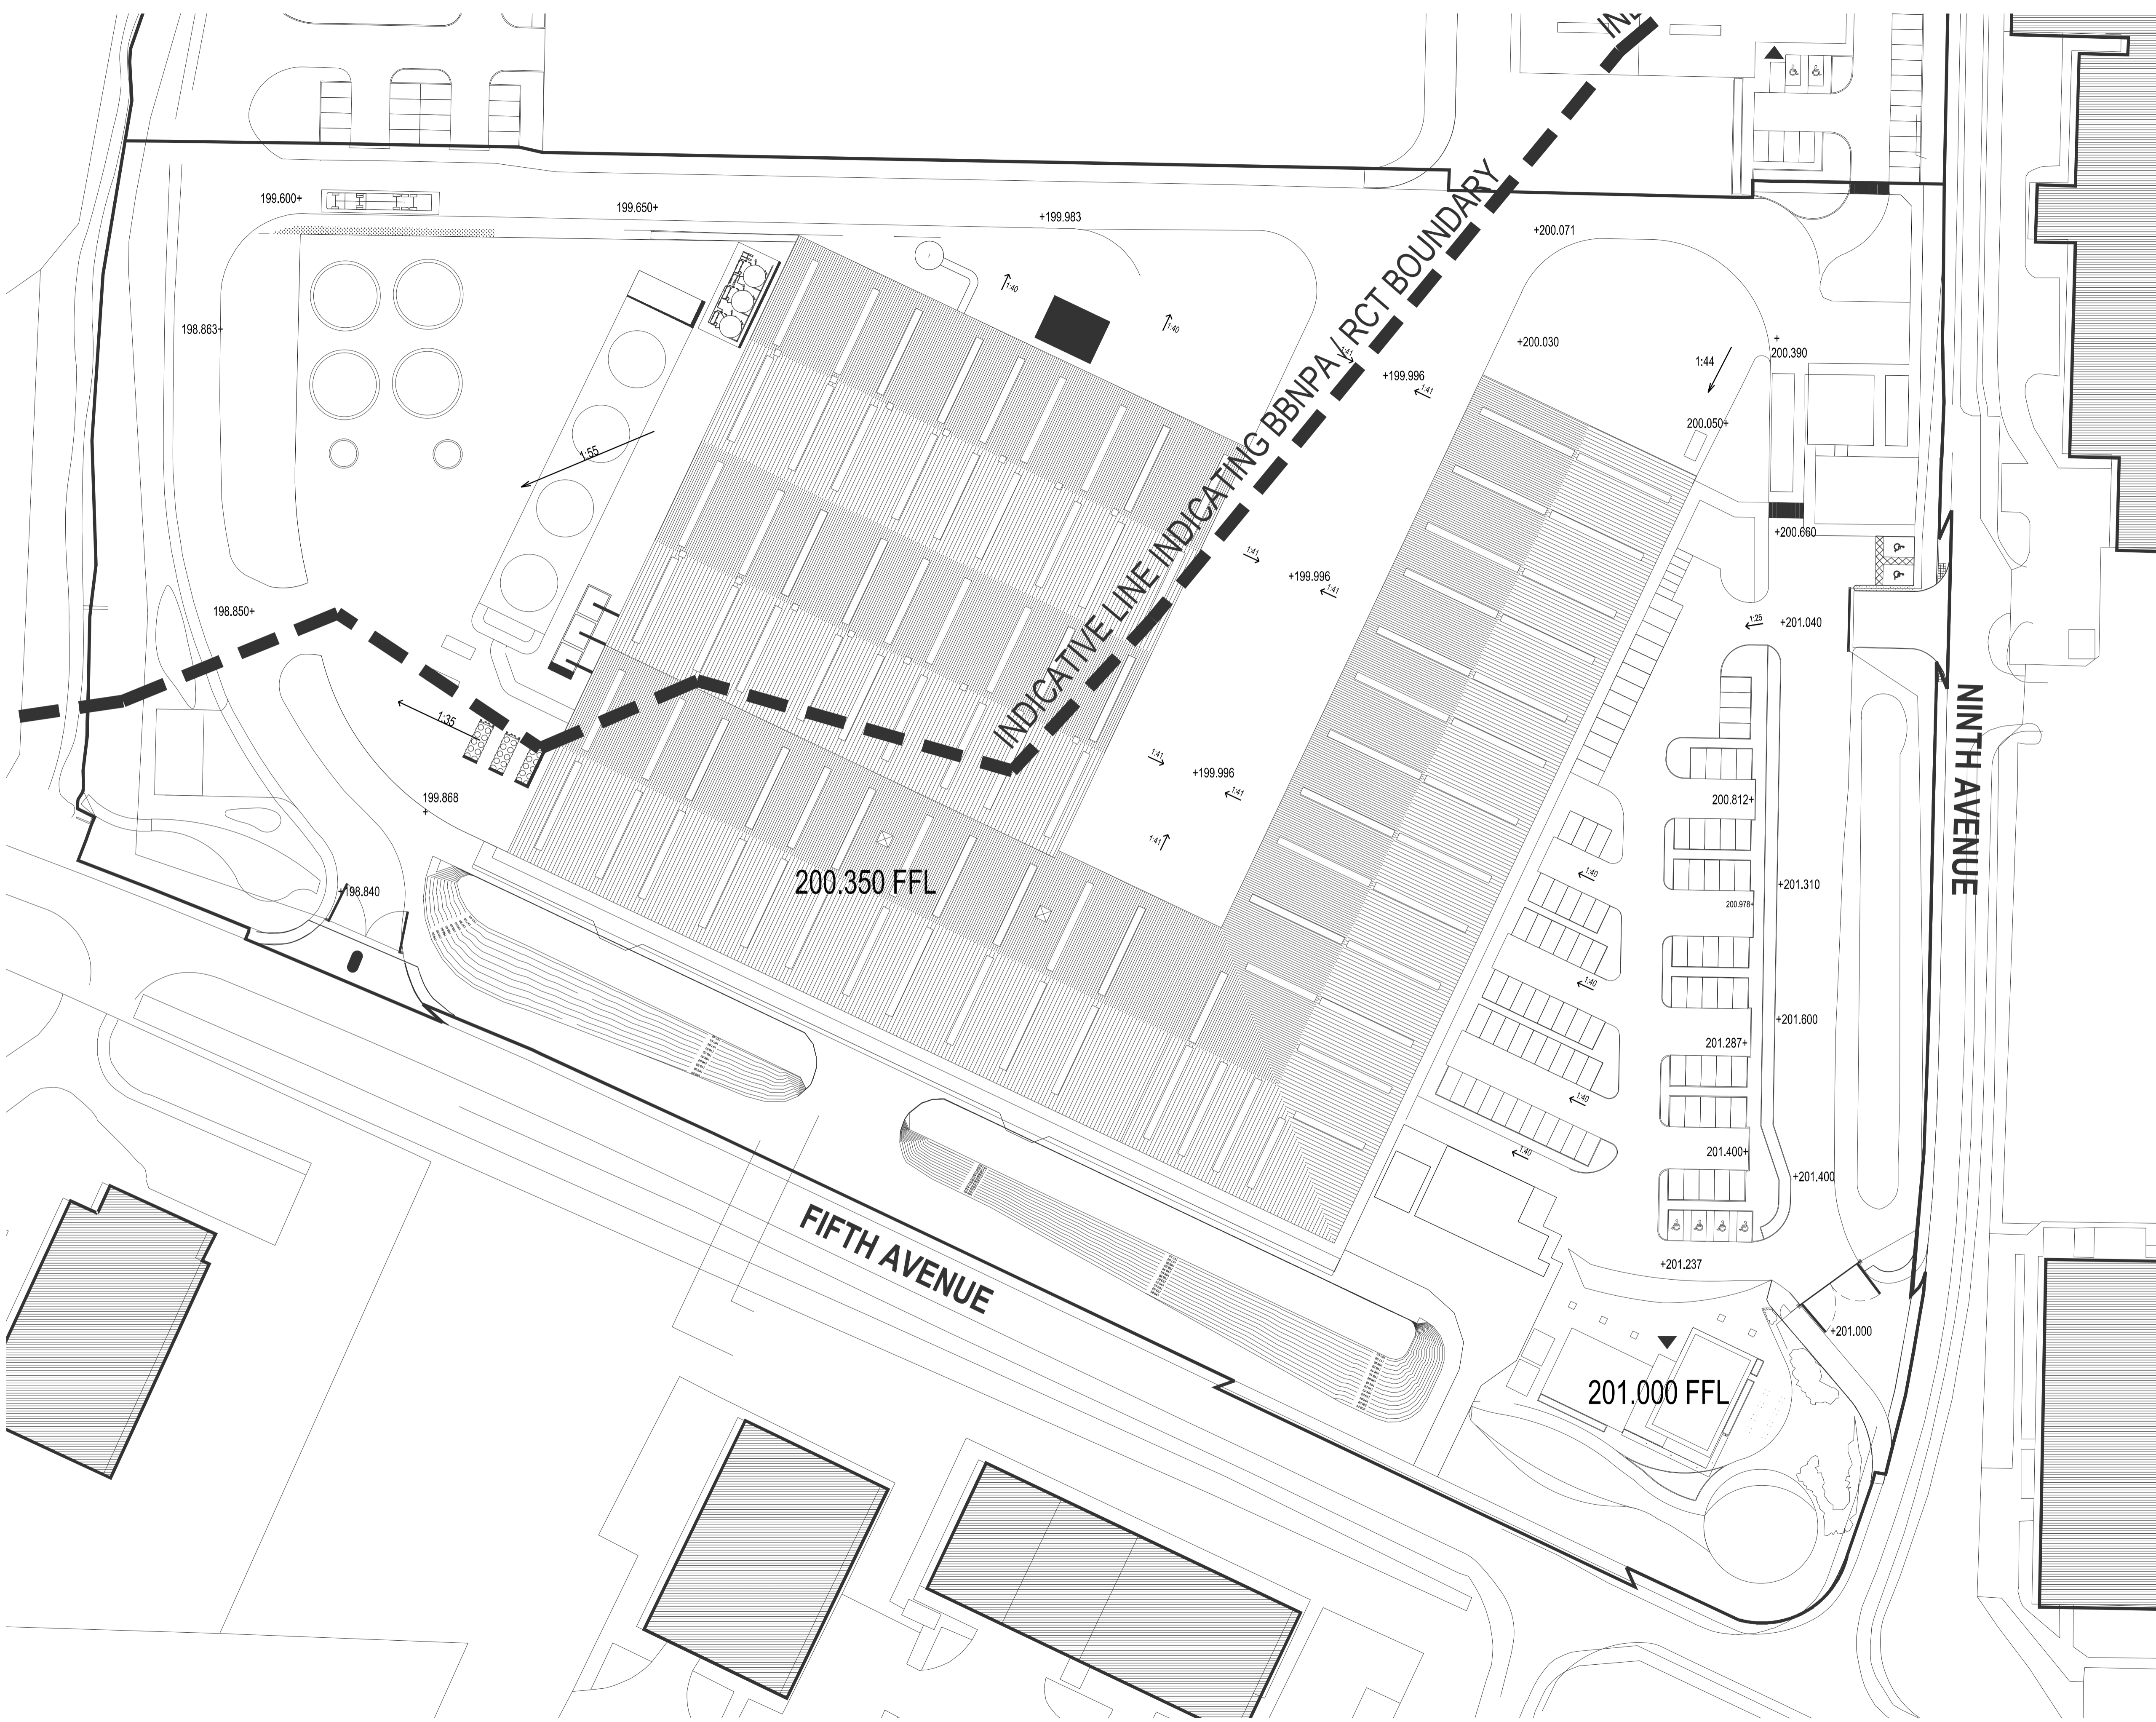

REV	DRAWN	DATE	DESCRIPTION

KPP
 ARCHITECTS
 KILMARTIN PLOWMAN
 & PARTNERS LIMITED

- LODGE HOUSE 12 TOWN STREET HORSFORTH LEEDS LS18 4RJ
- T: 0113 239 0440 F: 0113 239 0475
- E: architects@kpp-leeds.co.uk
- W: www.kpp-leeds.co.uk

PROJECT TITLE
ENVIROPARKS EFW HIRWAUN, SOUTH WALES

TITLE
PROPOSED PLANNING SITE LEVELS

DATE PLANNING	SCALE 1:500 @ A1	DRAWN JM
PROJECTS P:\PROJECTS\	DATE 28.4.17	REVISION P01
PROJECT Enviro Parks EFW Hirwaun, South Wales		REVISION P01